


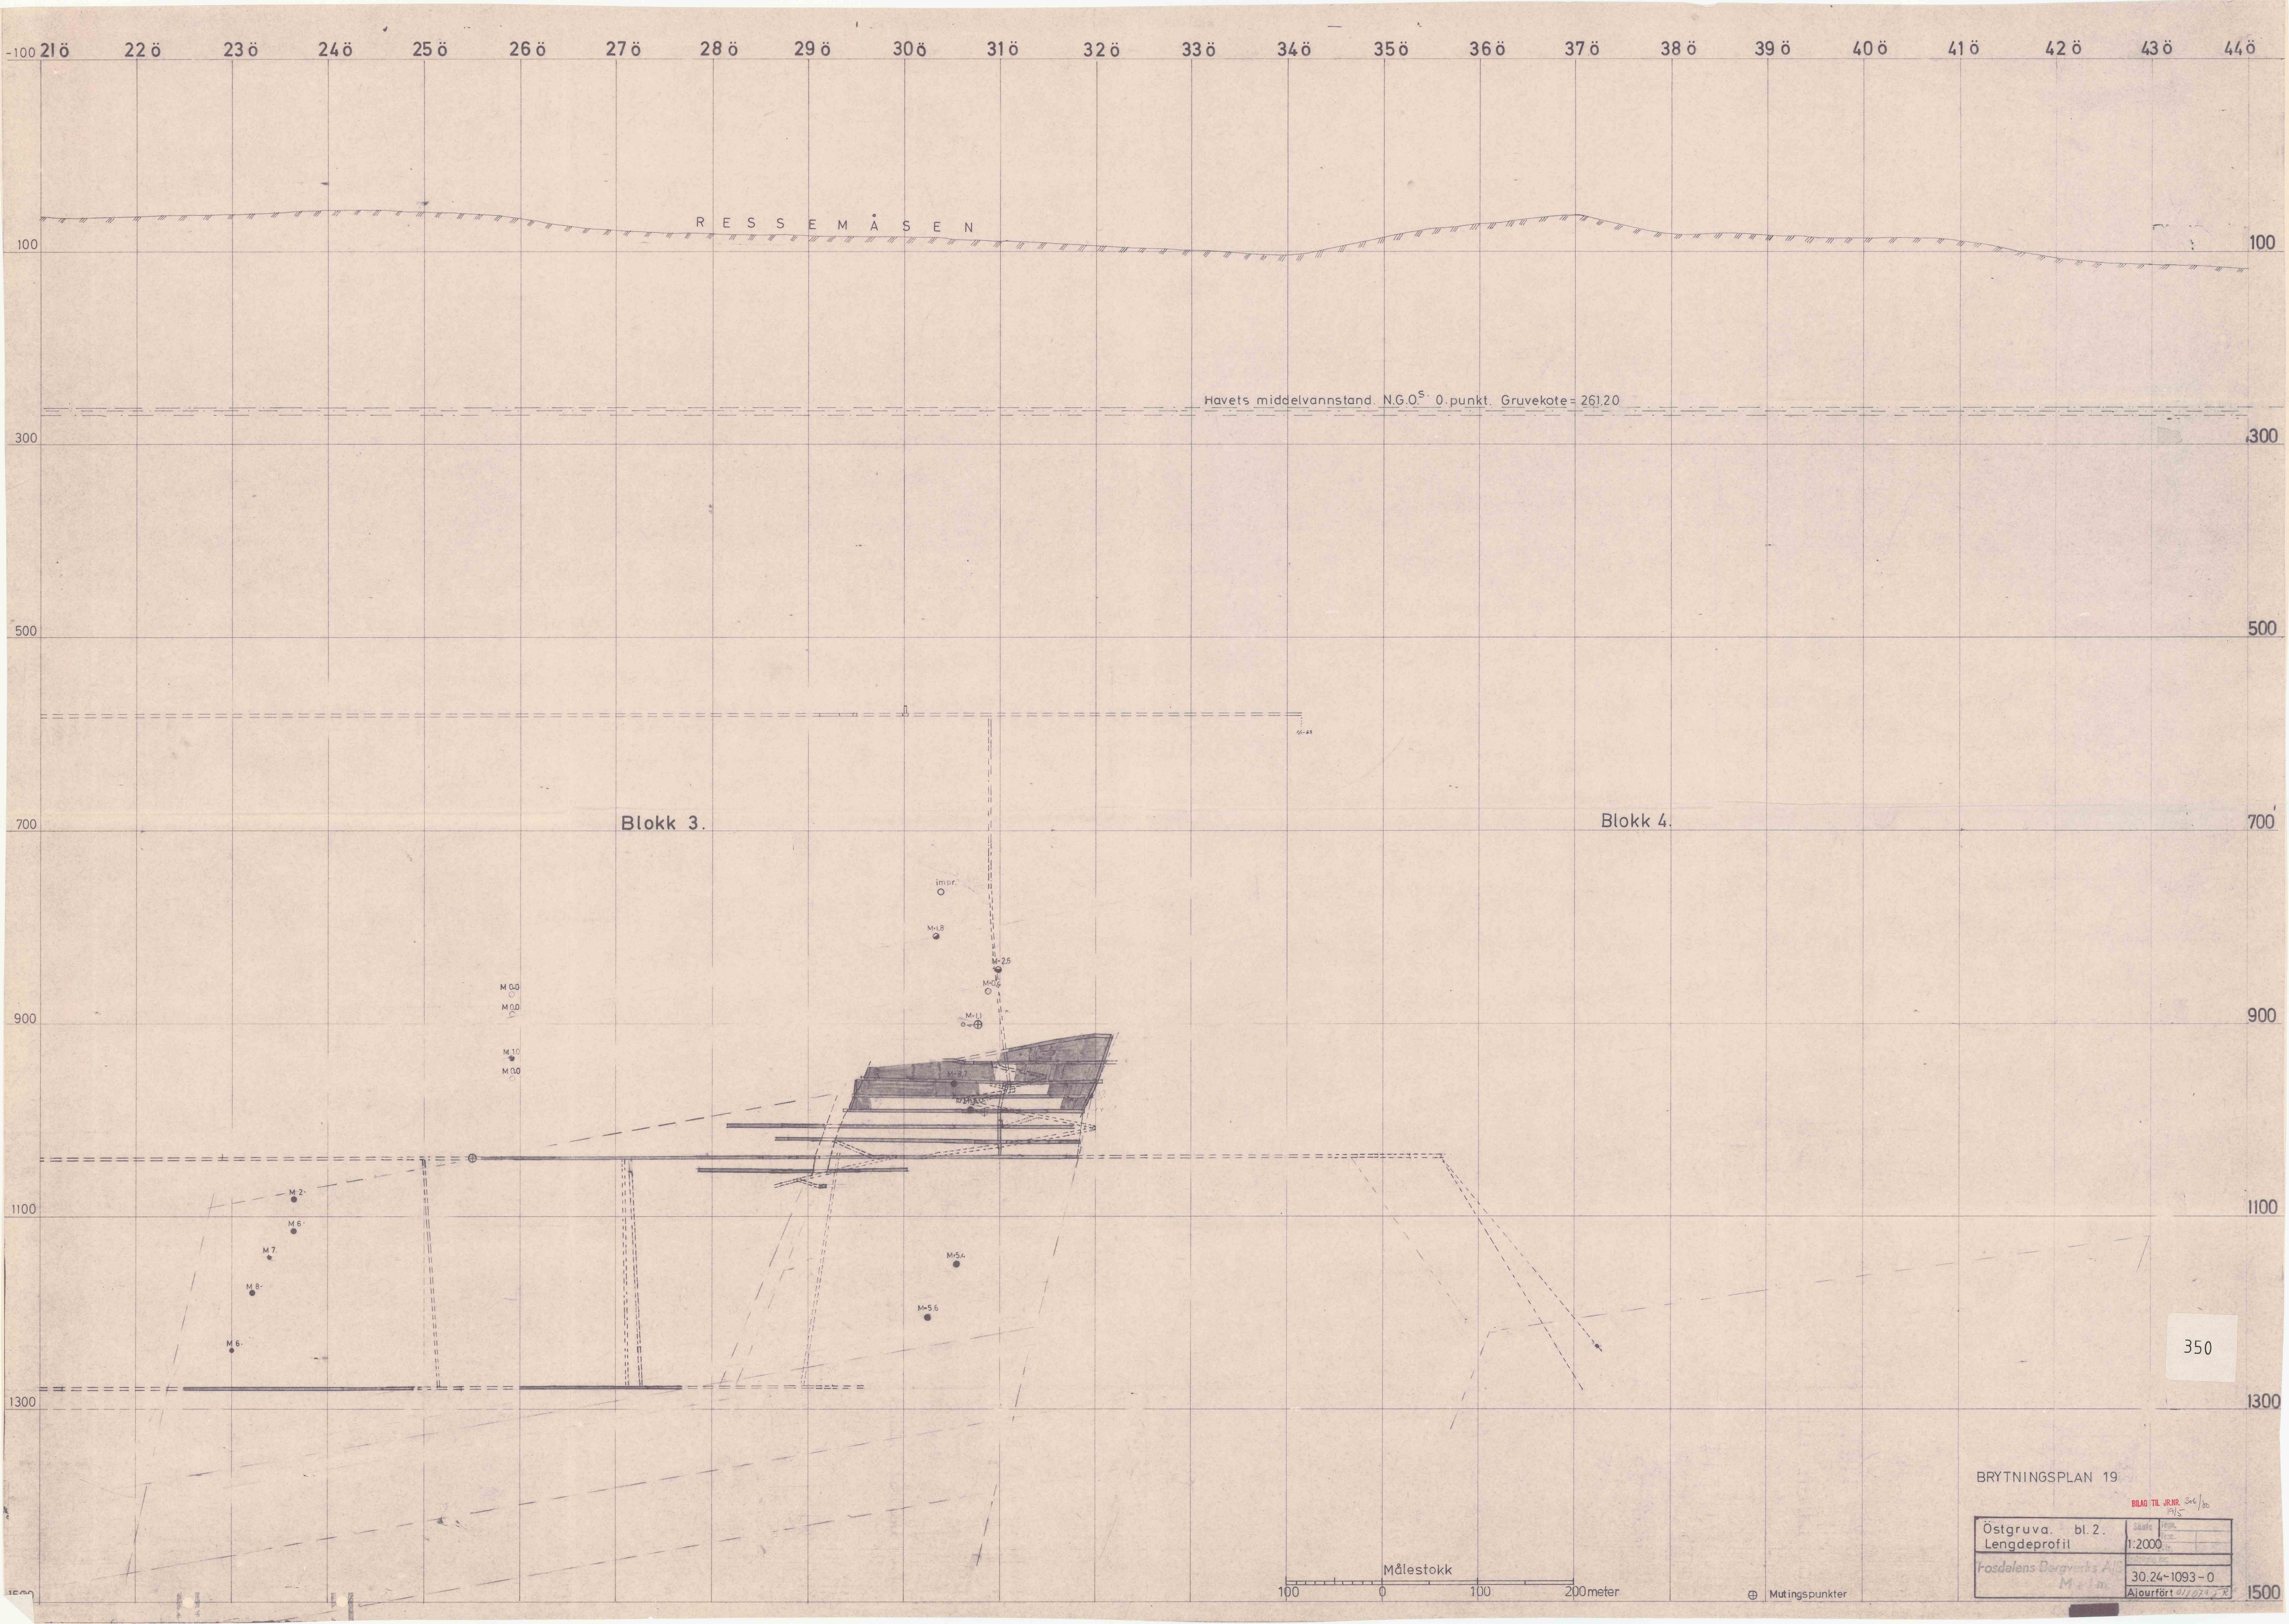

350

BRYTNINGSPLAN 19

Östgruva. bl. 2.	Scale
Lengdeprofil	1:2000
Fosdalens Bergverks A/S	30.24-1093-0
M. 1. 1.	Ajourført 01/07/94 R

1500