


B2

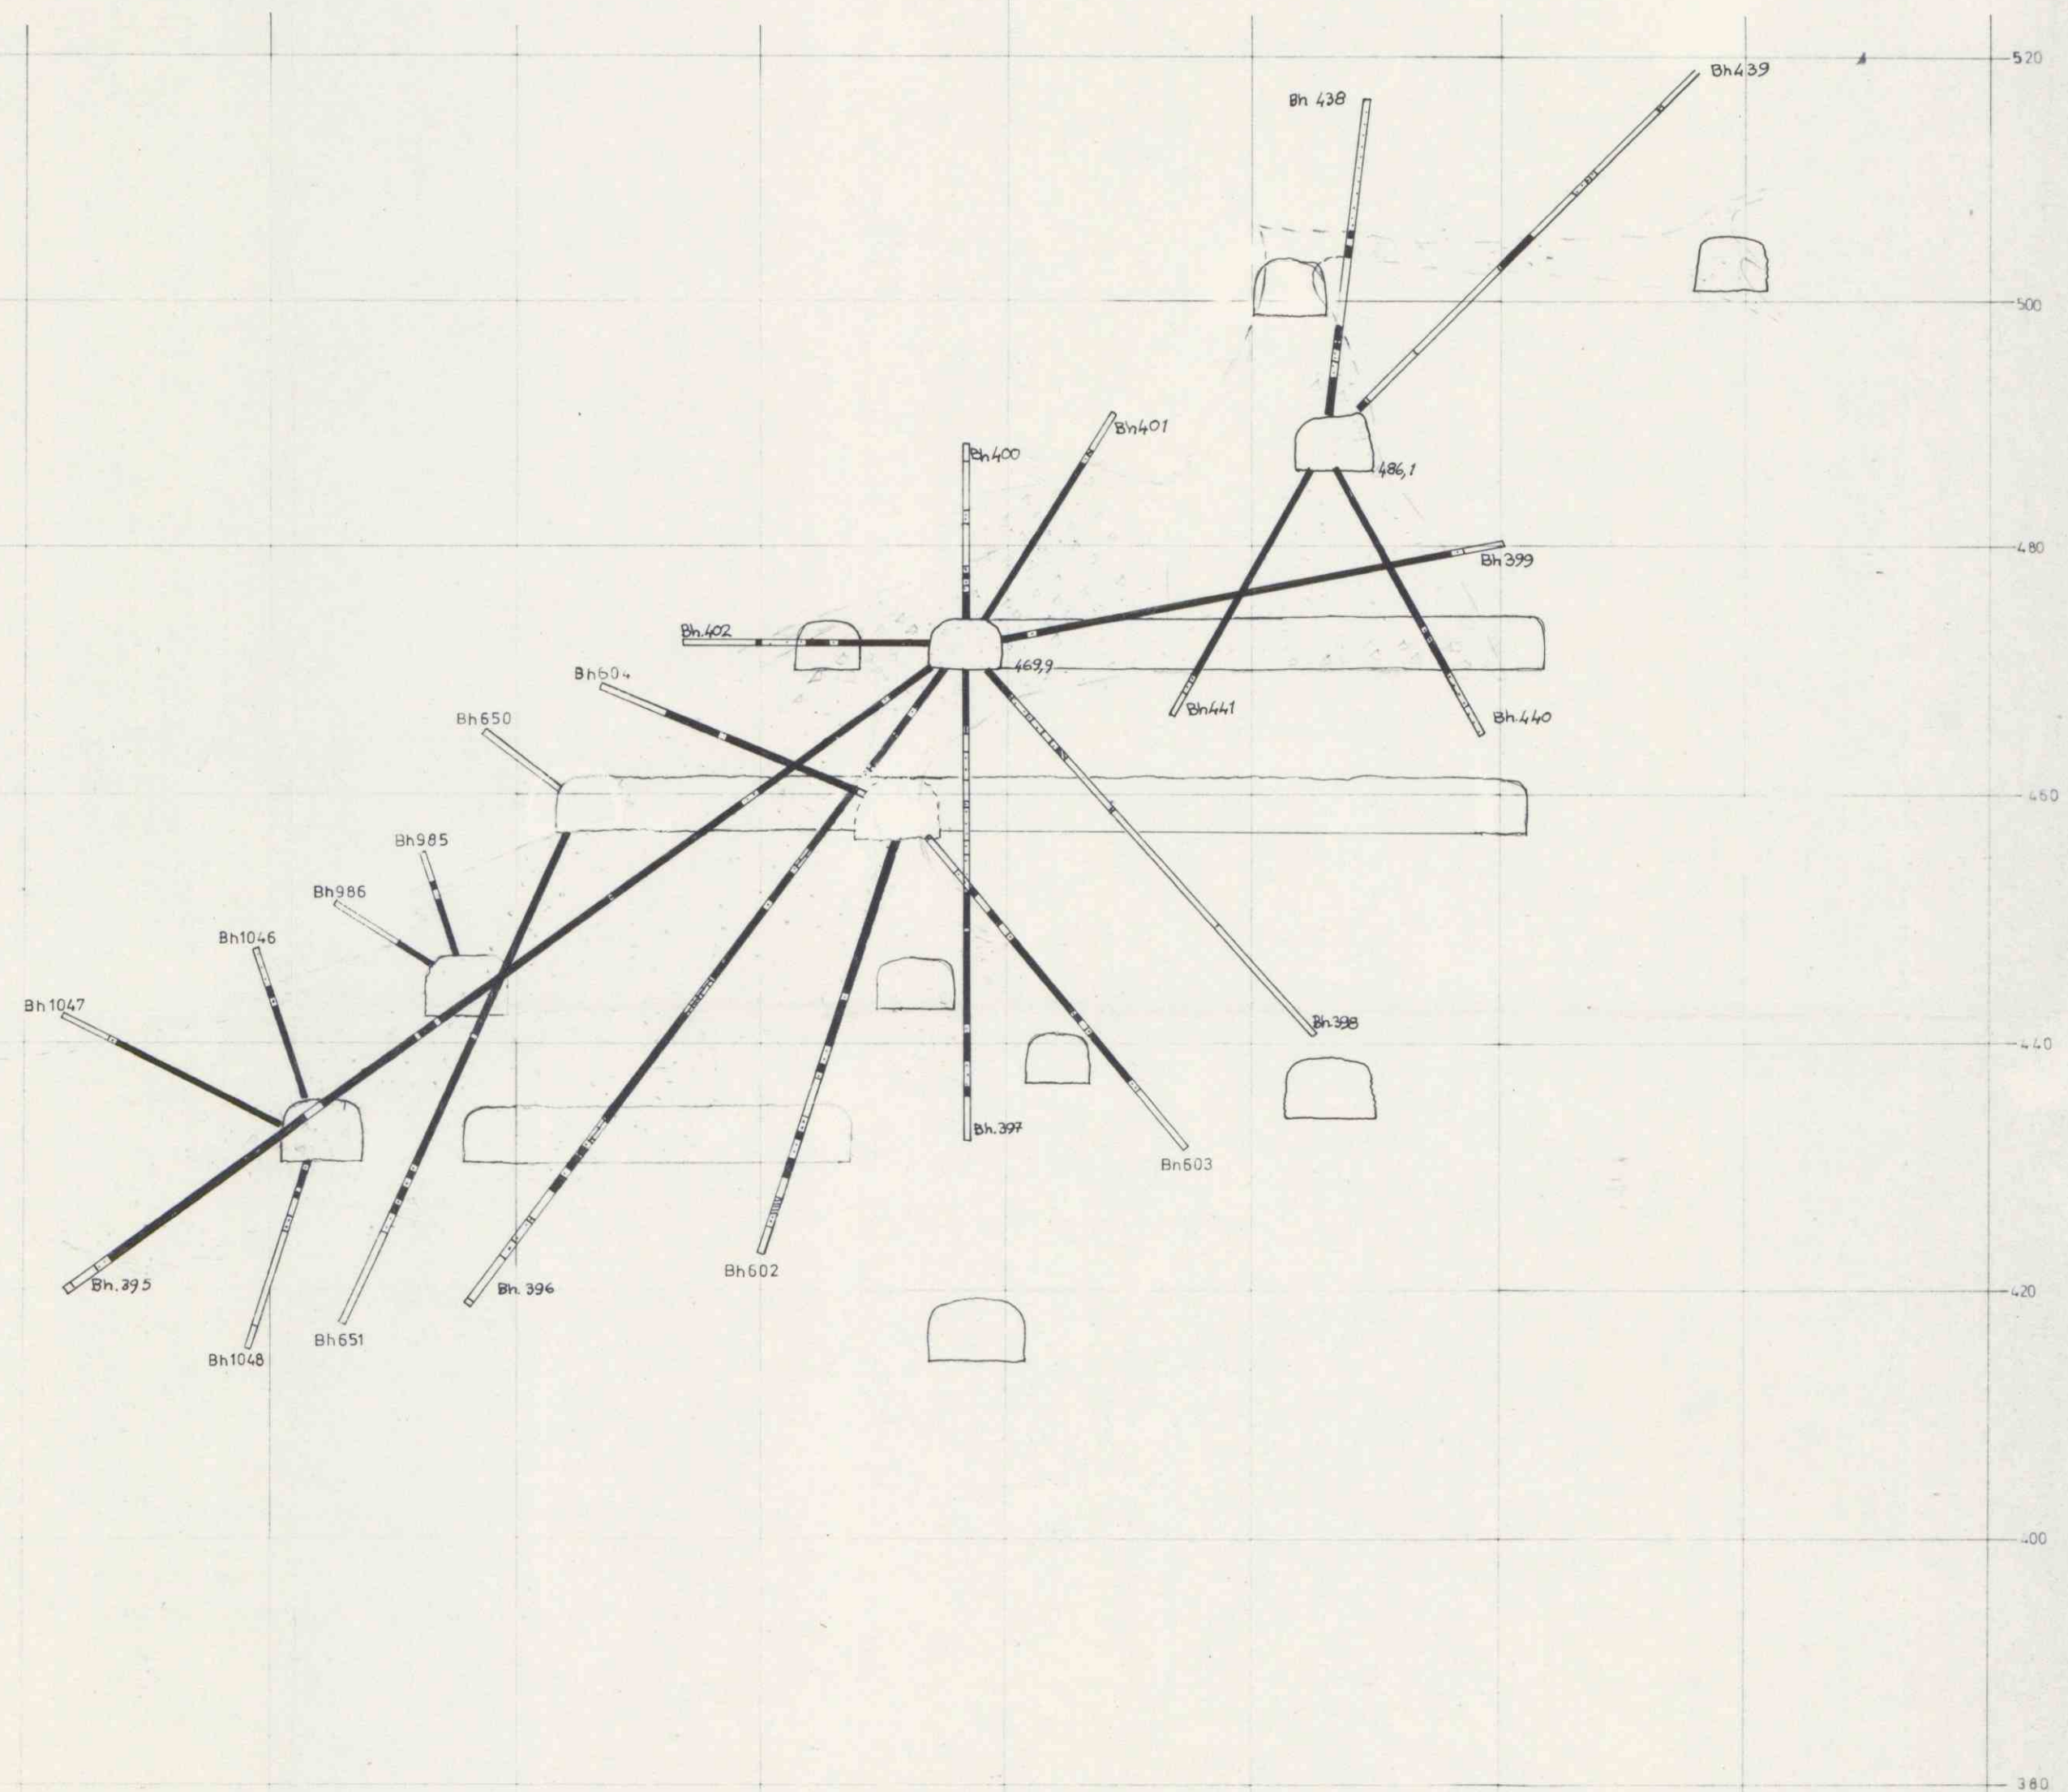

358

BILAG TIL JRN. 76 1801/80

46-11-20

VERTIKAL PROFIL SERIE B2	MÅLEST. 1:500
GRONG GRUBER A/S	Pr. 7

77-A2-20