


Mons Petter stoll N-S Profiler

124

2000 X

1900 X

1800 X

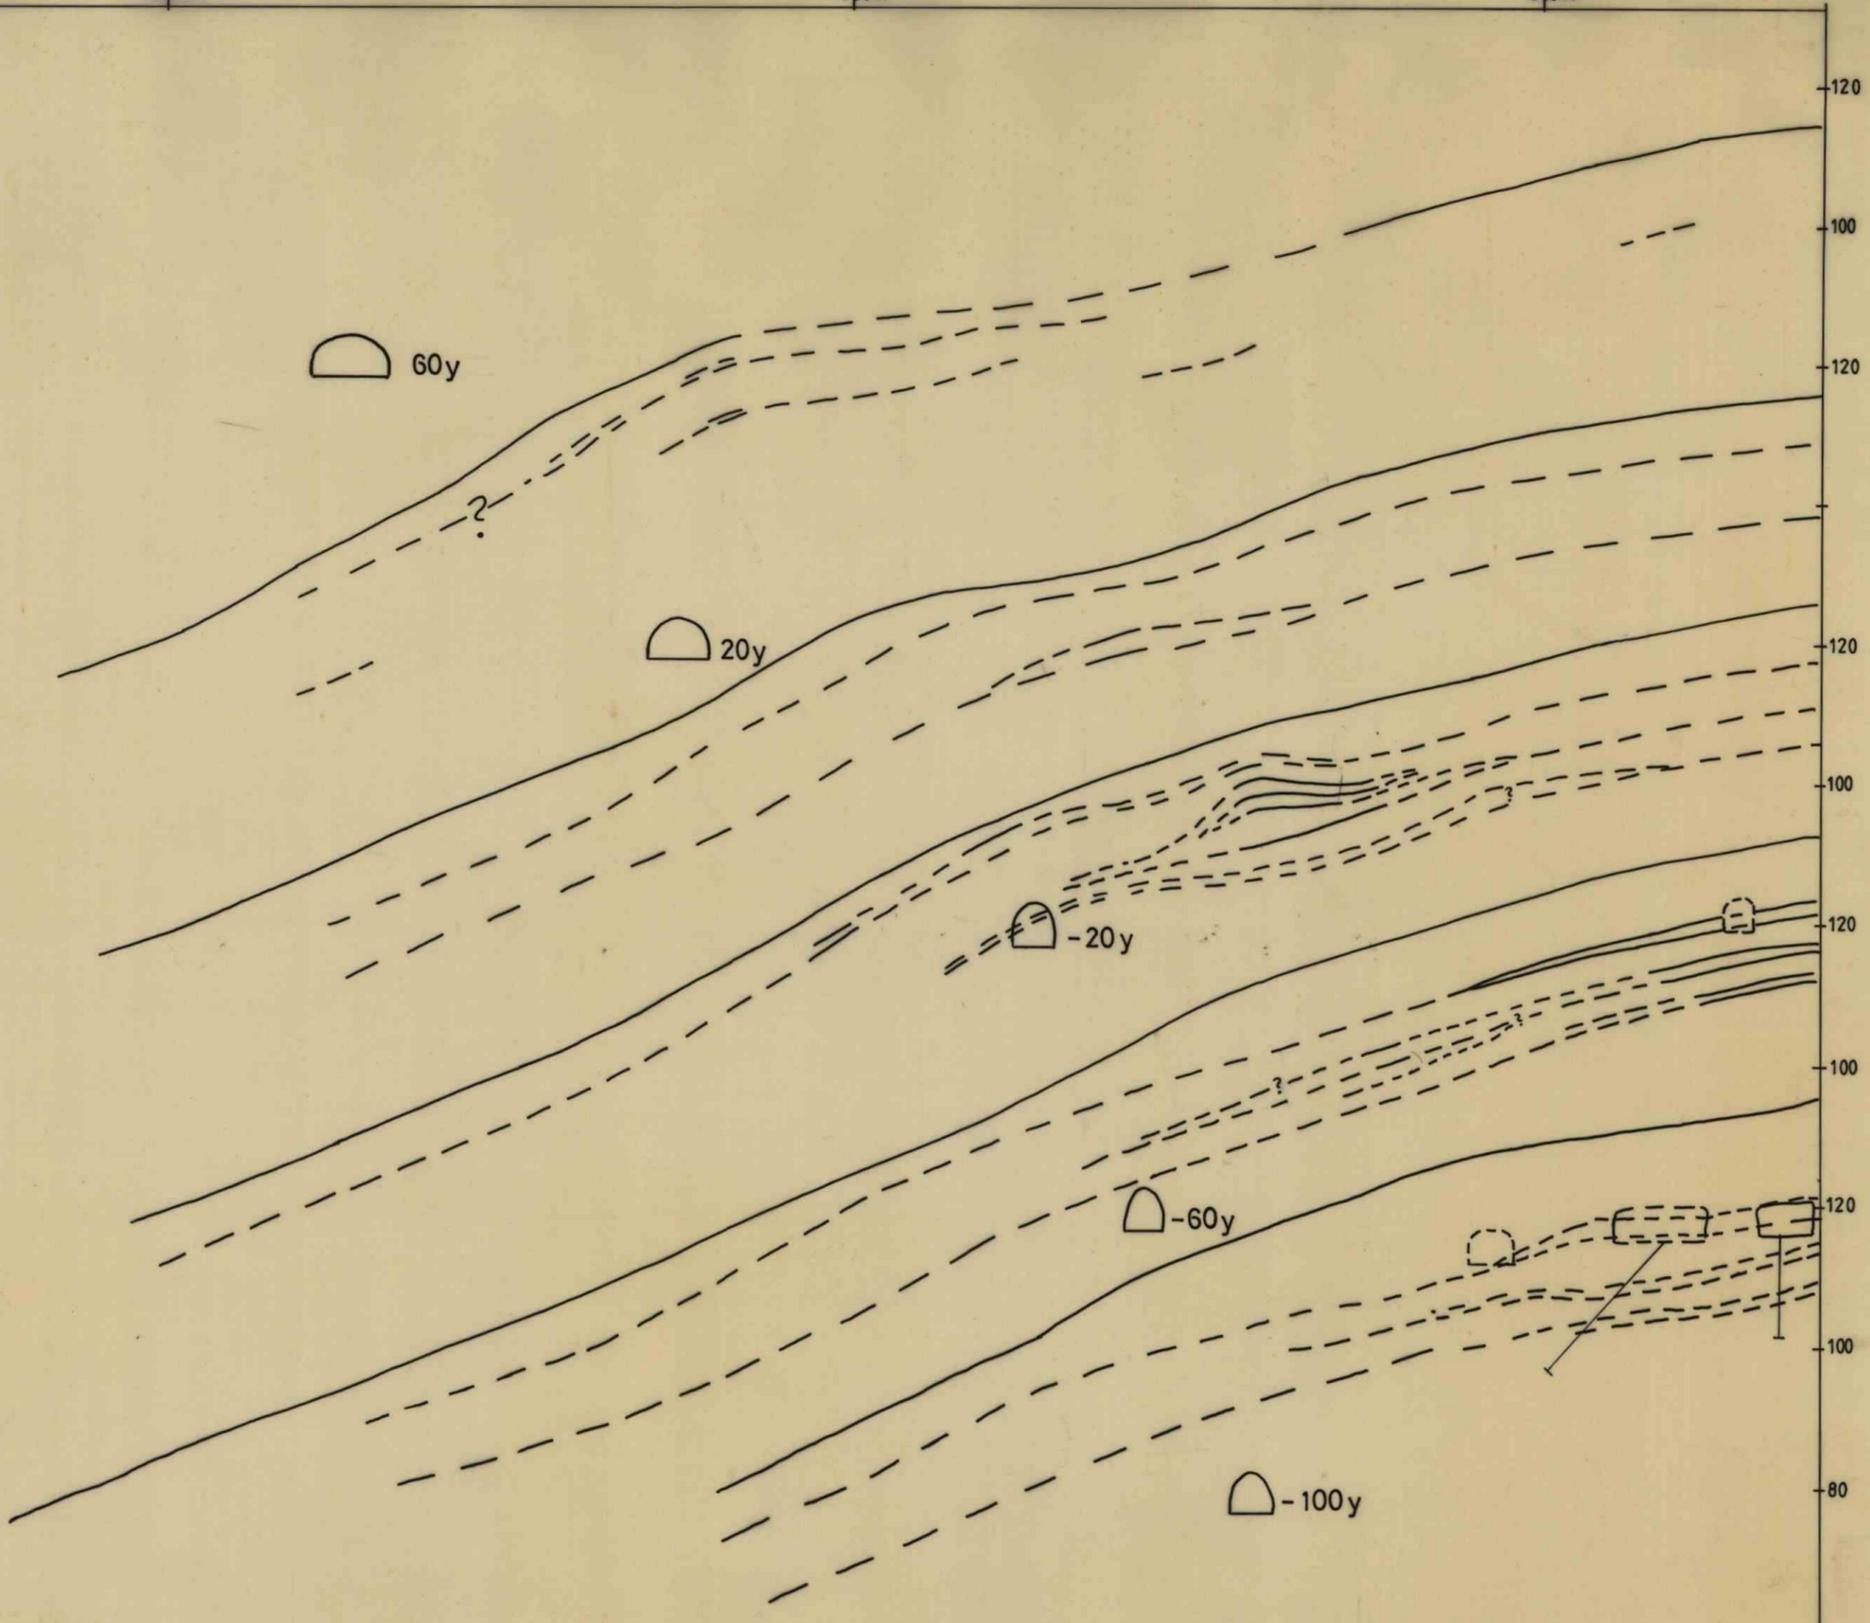

Mons Petter stoll N-S Profiler (Prosjekt 102)	Målestokk	Tegn. jan-85	J.S.
	1:800	Trac. jan-85	M.L.J.
Sulitjelma Bergverk AS	Erstatning for:		
	Erstattet av:		

BVK 3778