


Isometrisk blokkediagram Blokk 400 - 425

124

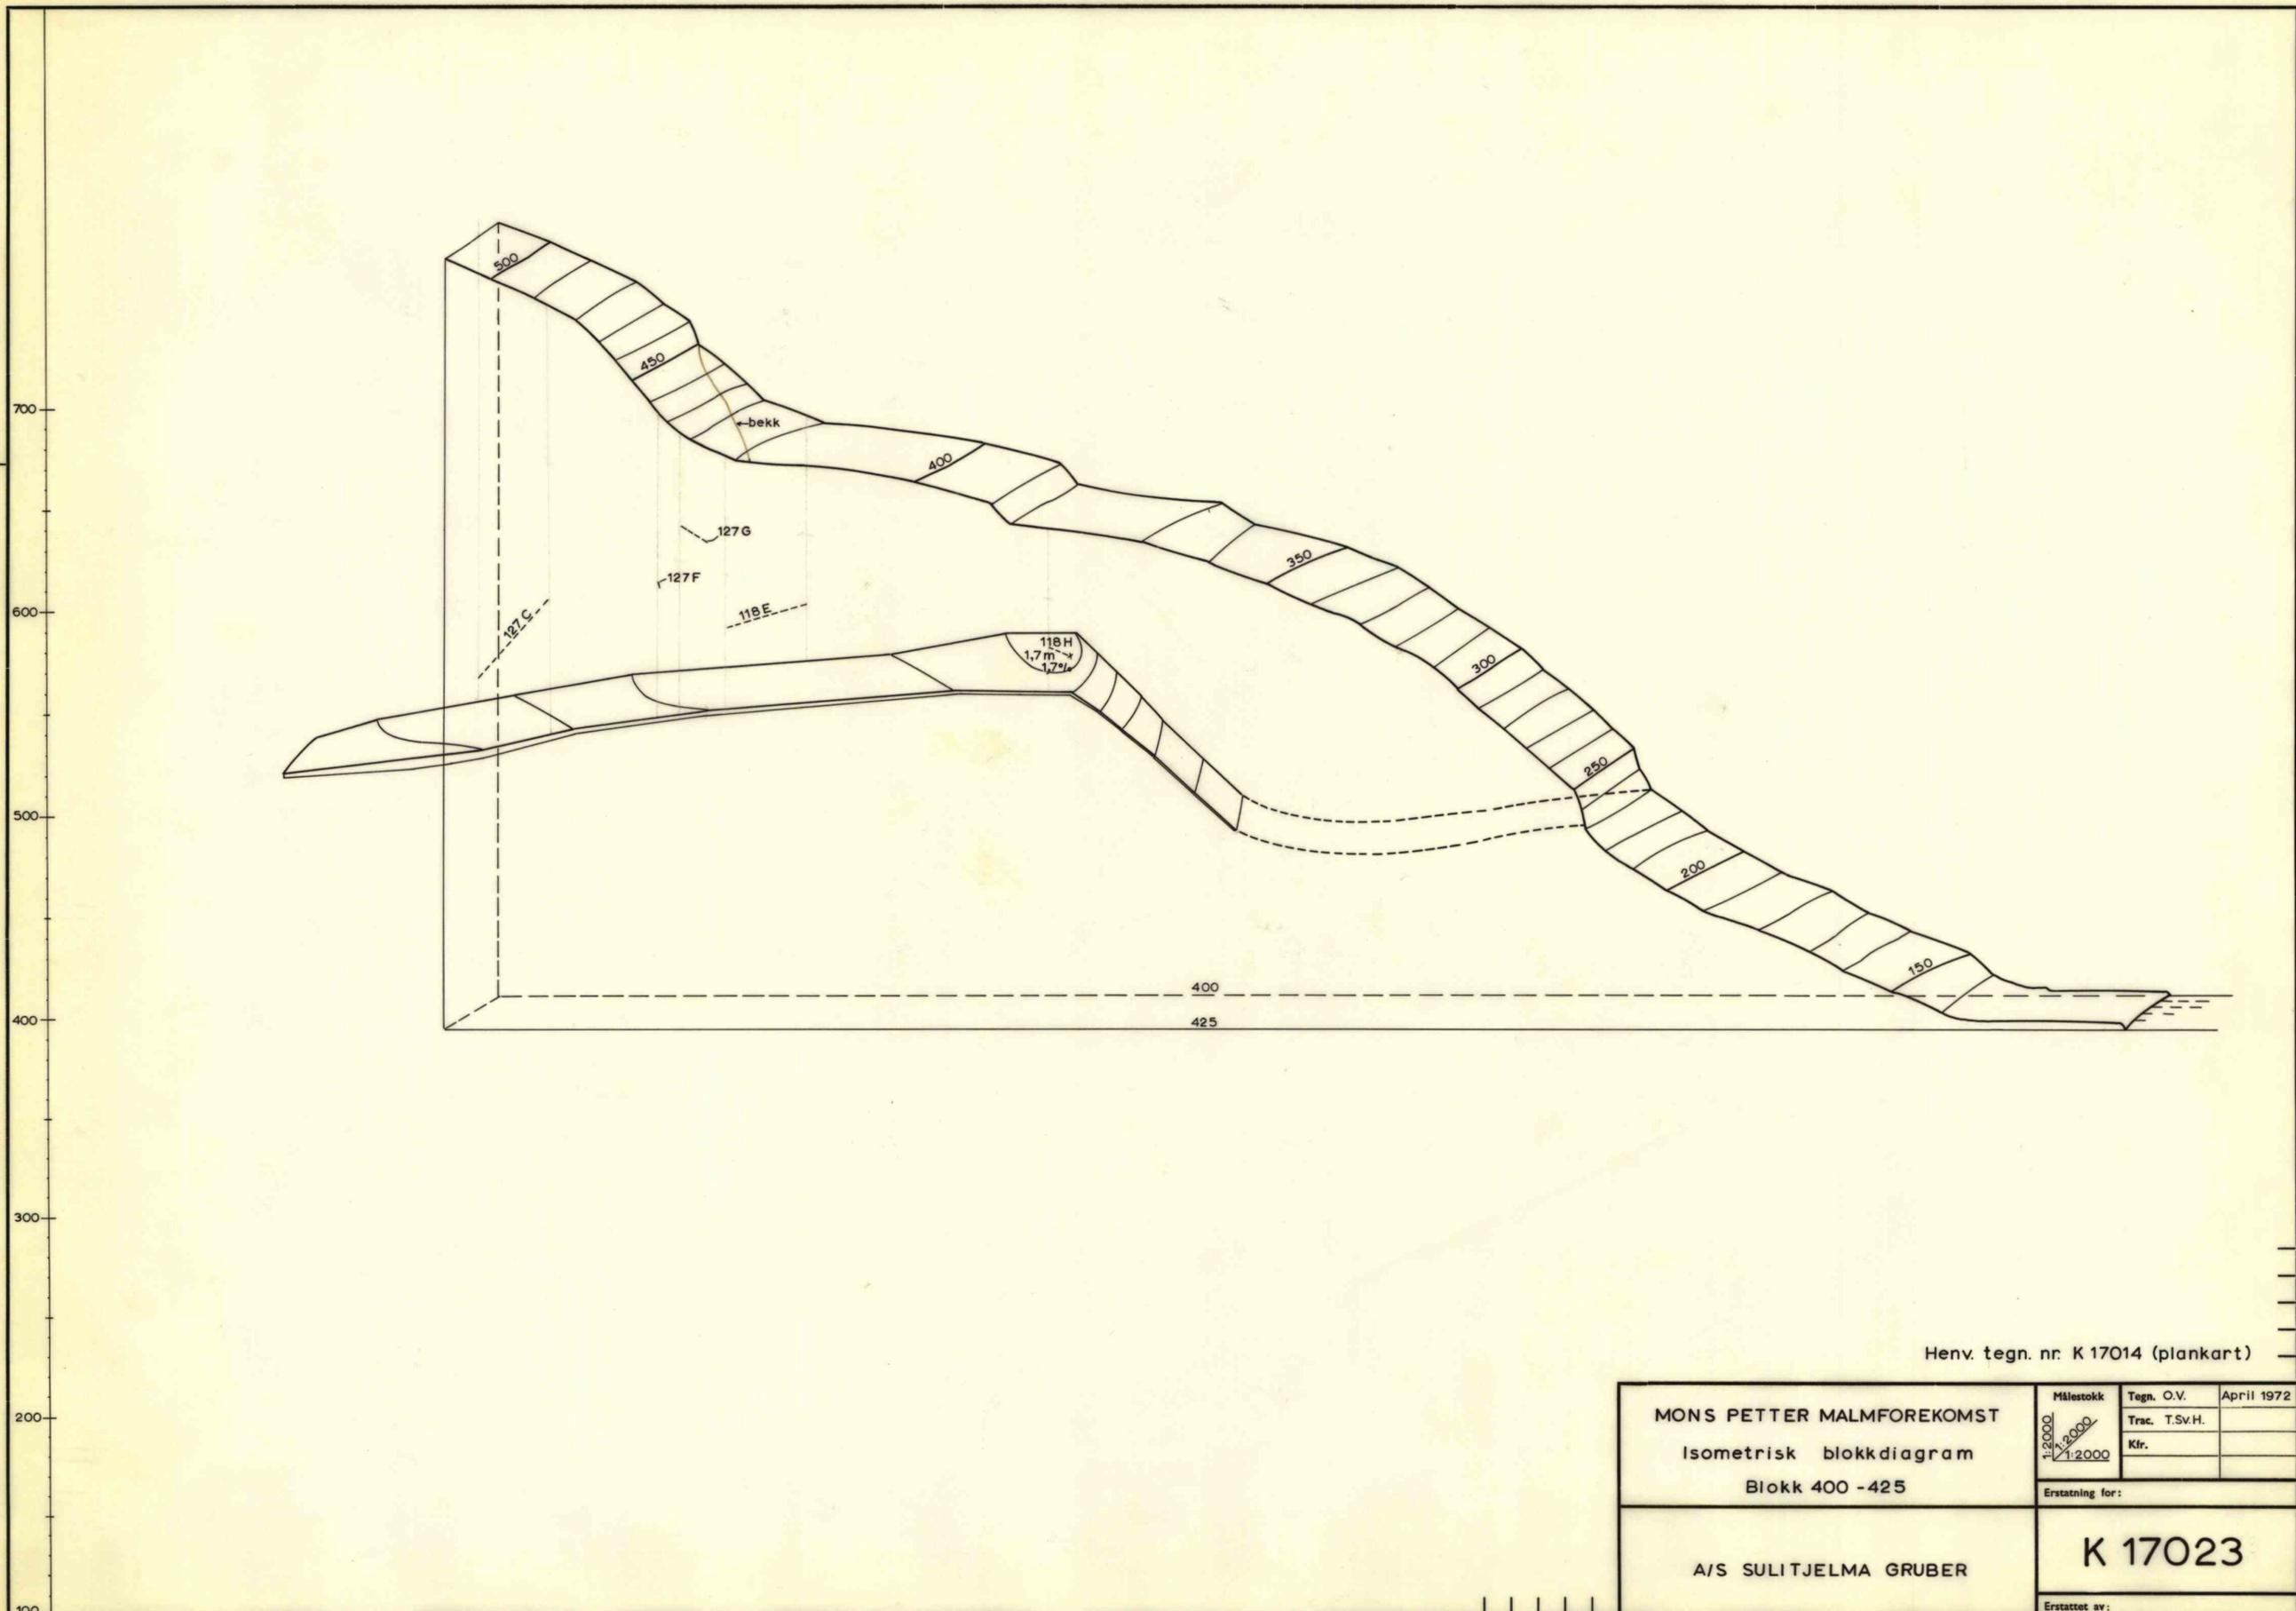

Henv. tegn. nr. K 17014 (plankart)

MONS PETER MALMFOREKOMST Isometrisk blokkediagram Blokk 400 - 425	Målestokk 1:2000 1:2000 1:2000	Tegn. O.V. Trac. T.Sv.H. Kfr.	April 1972
	Erstatning for:		
	K 17023		
A/S SULITJELMA GRUBER		Erstattet av:	

BVK 3797