


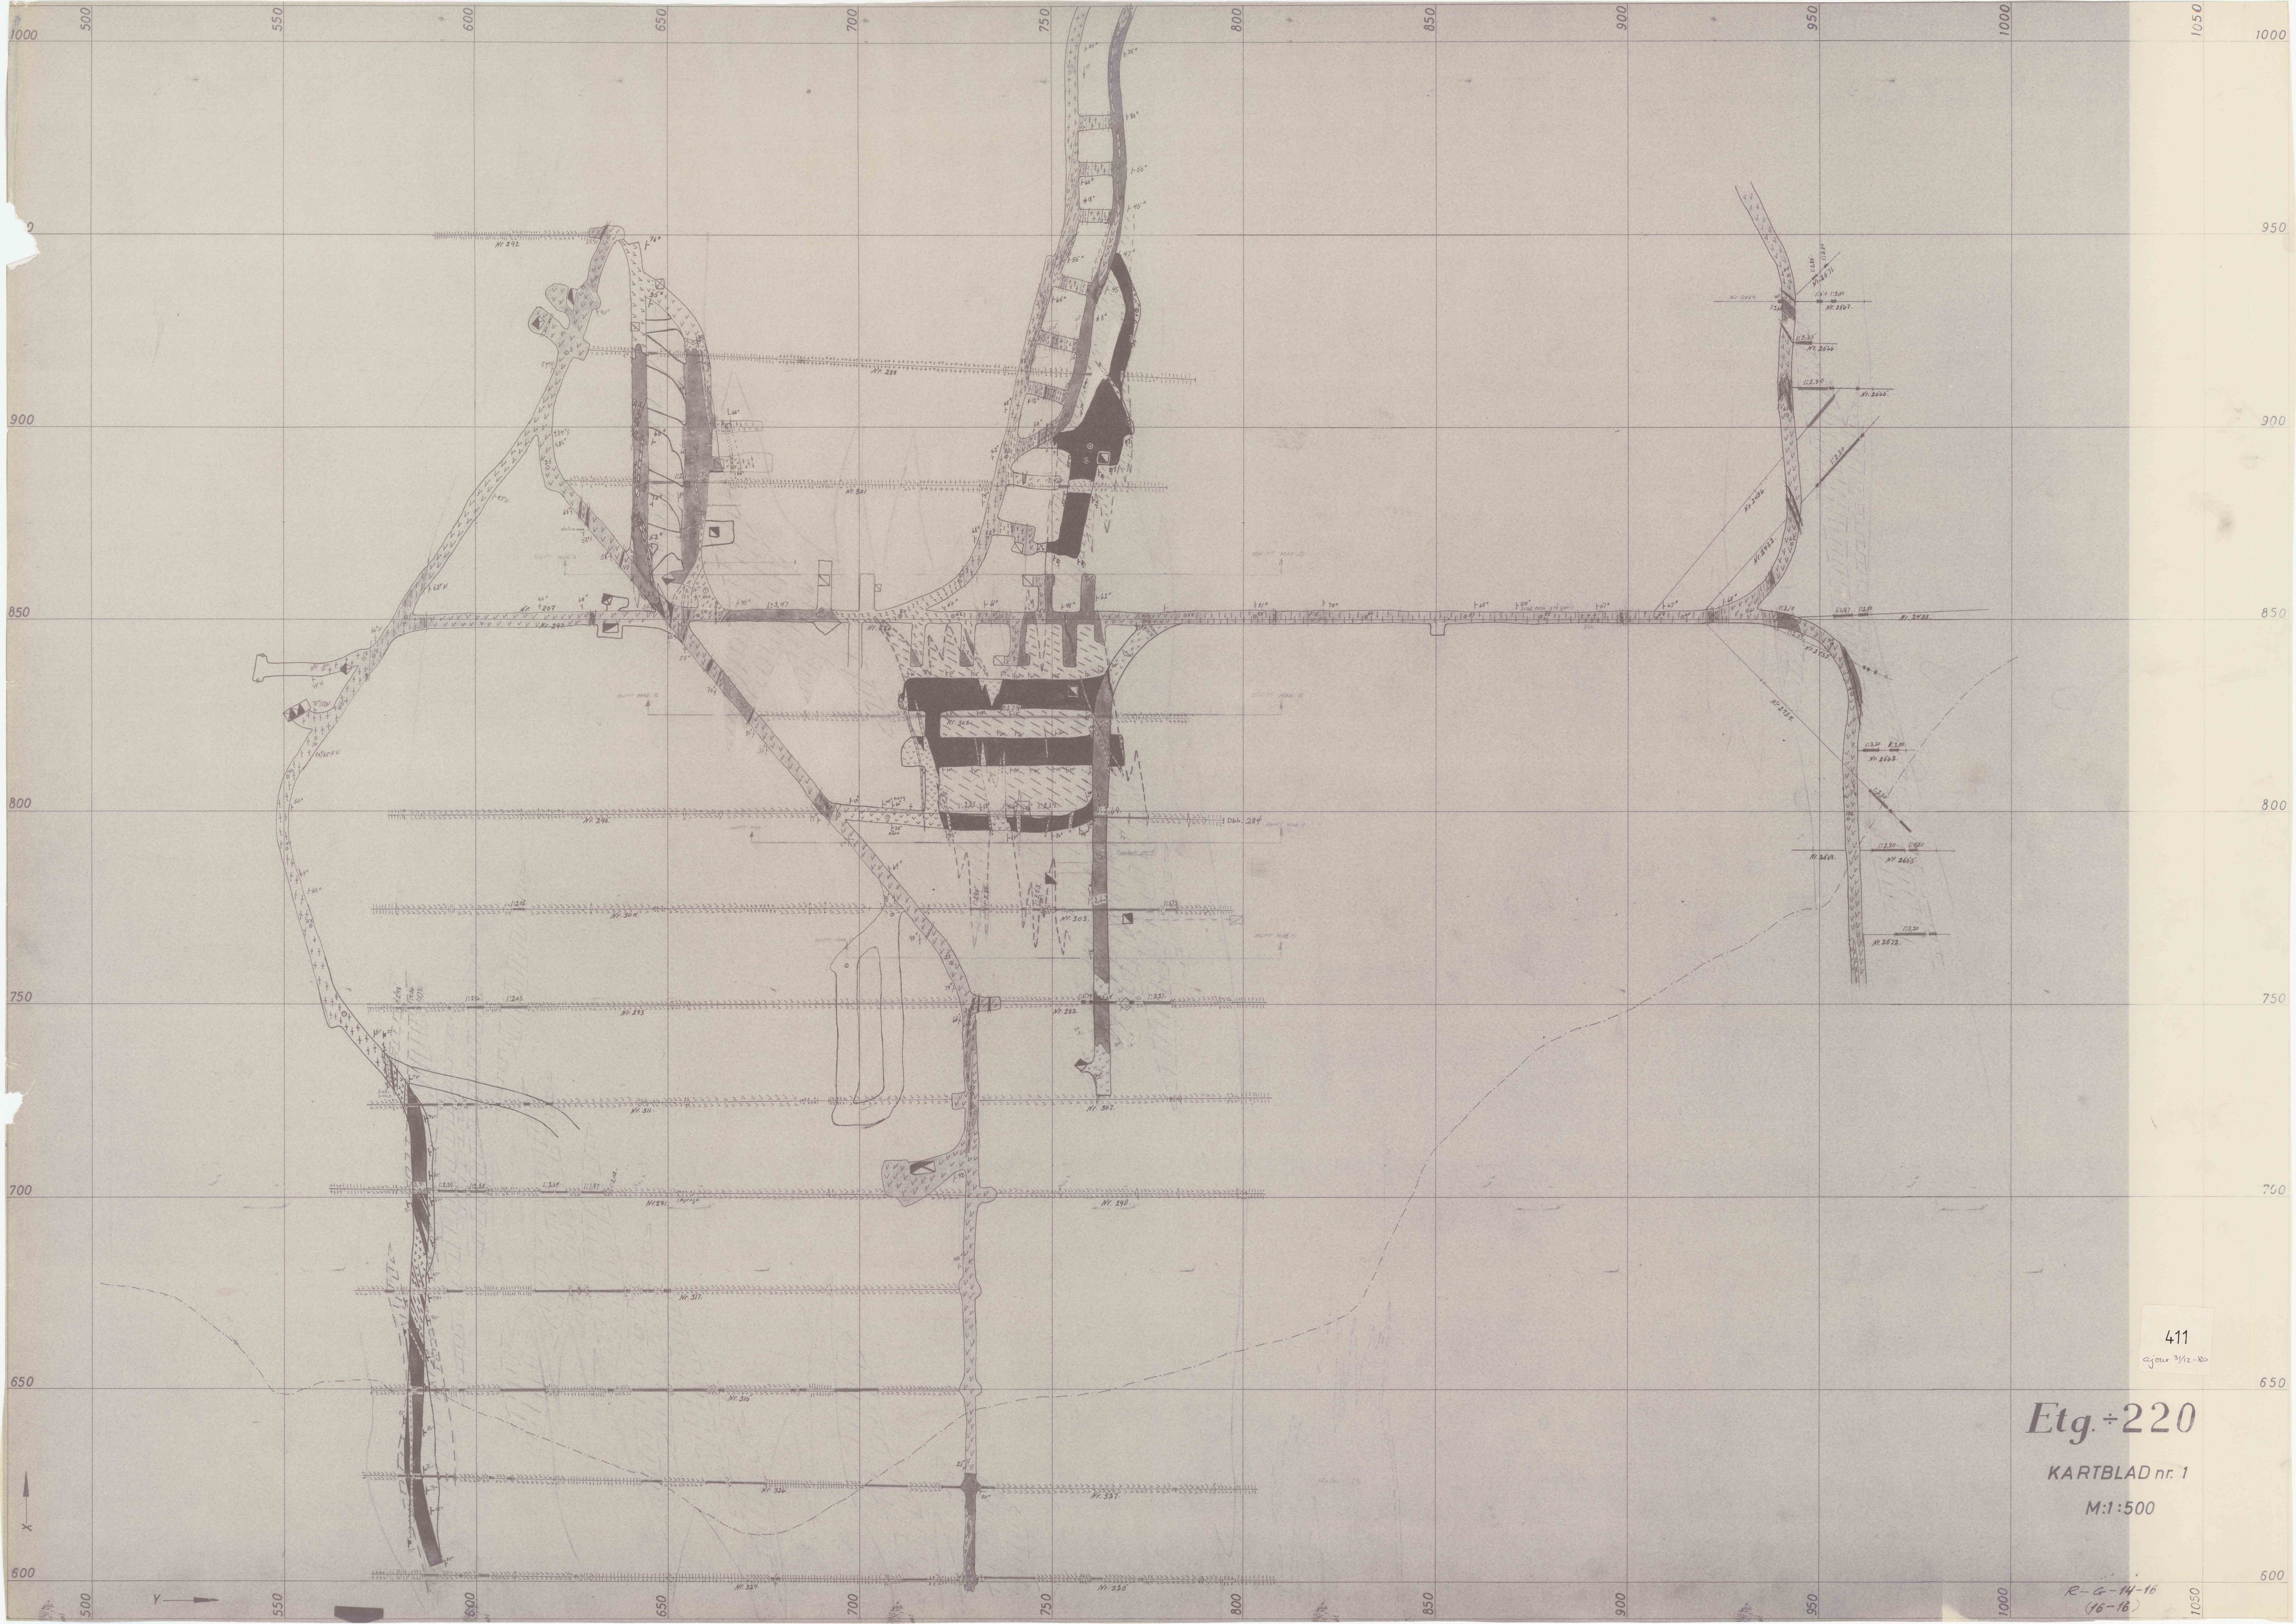

411
Sjunde 3/12-80

Etg. ÷ 220

KARTBLAD nr. 1

M:1:500

R-G-14-16
(16-16)