


XIV
85

EVJE NIKKELVERK.


MAALESTOK 1:250.

ÆKVIDISTANSE 0,5 m.

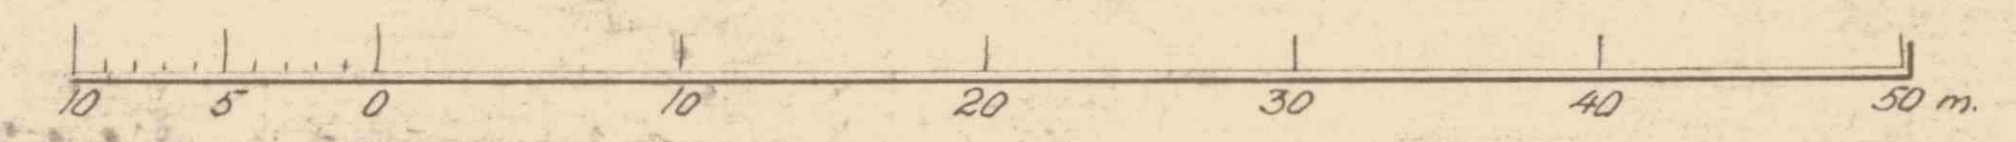

15.6.17. Sparreblom

N.

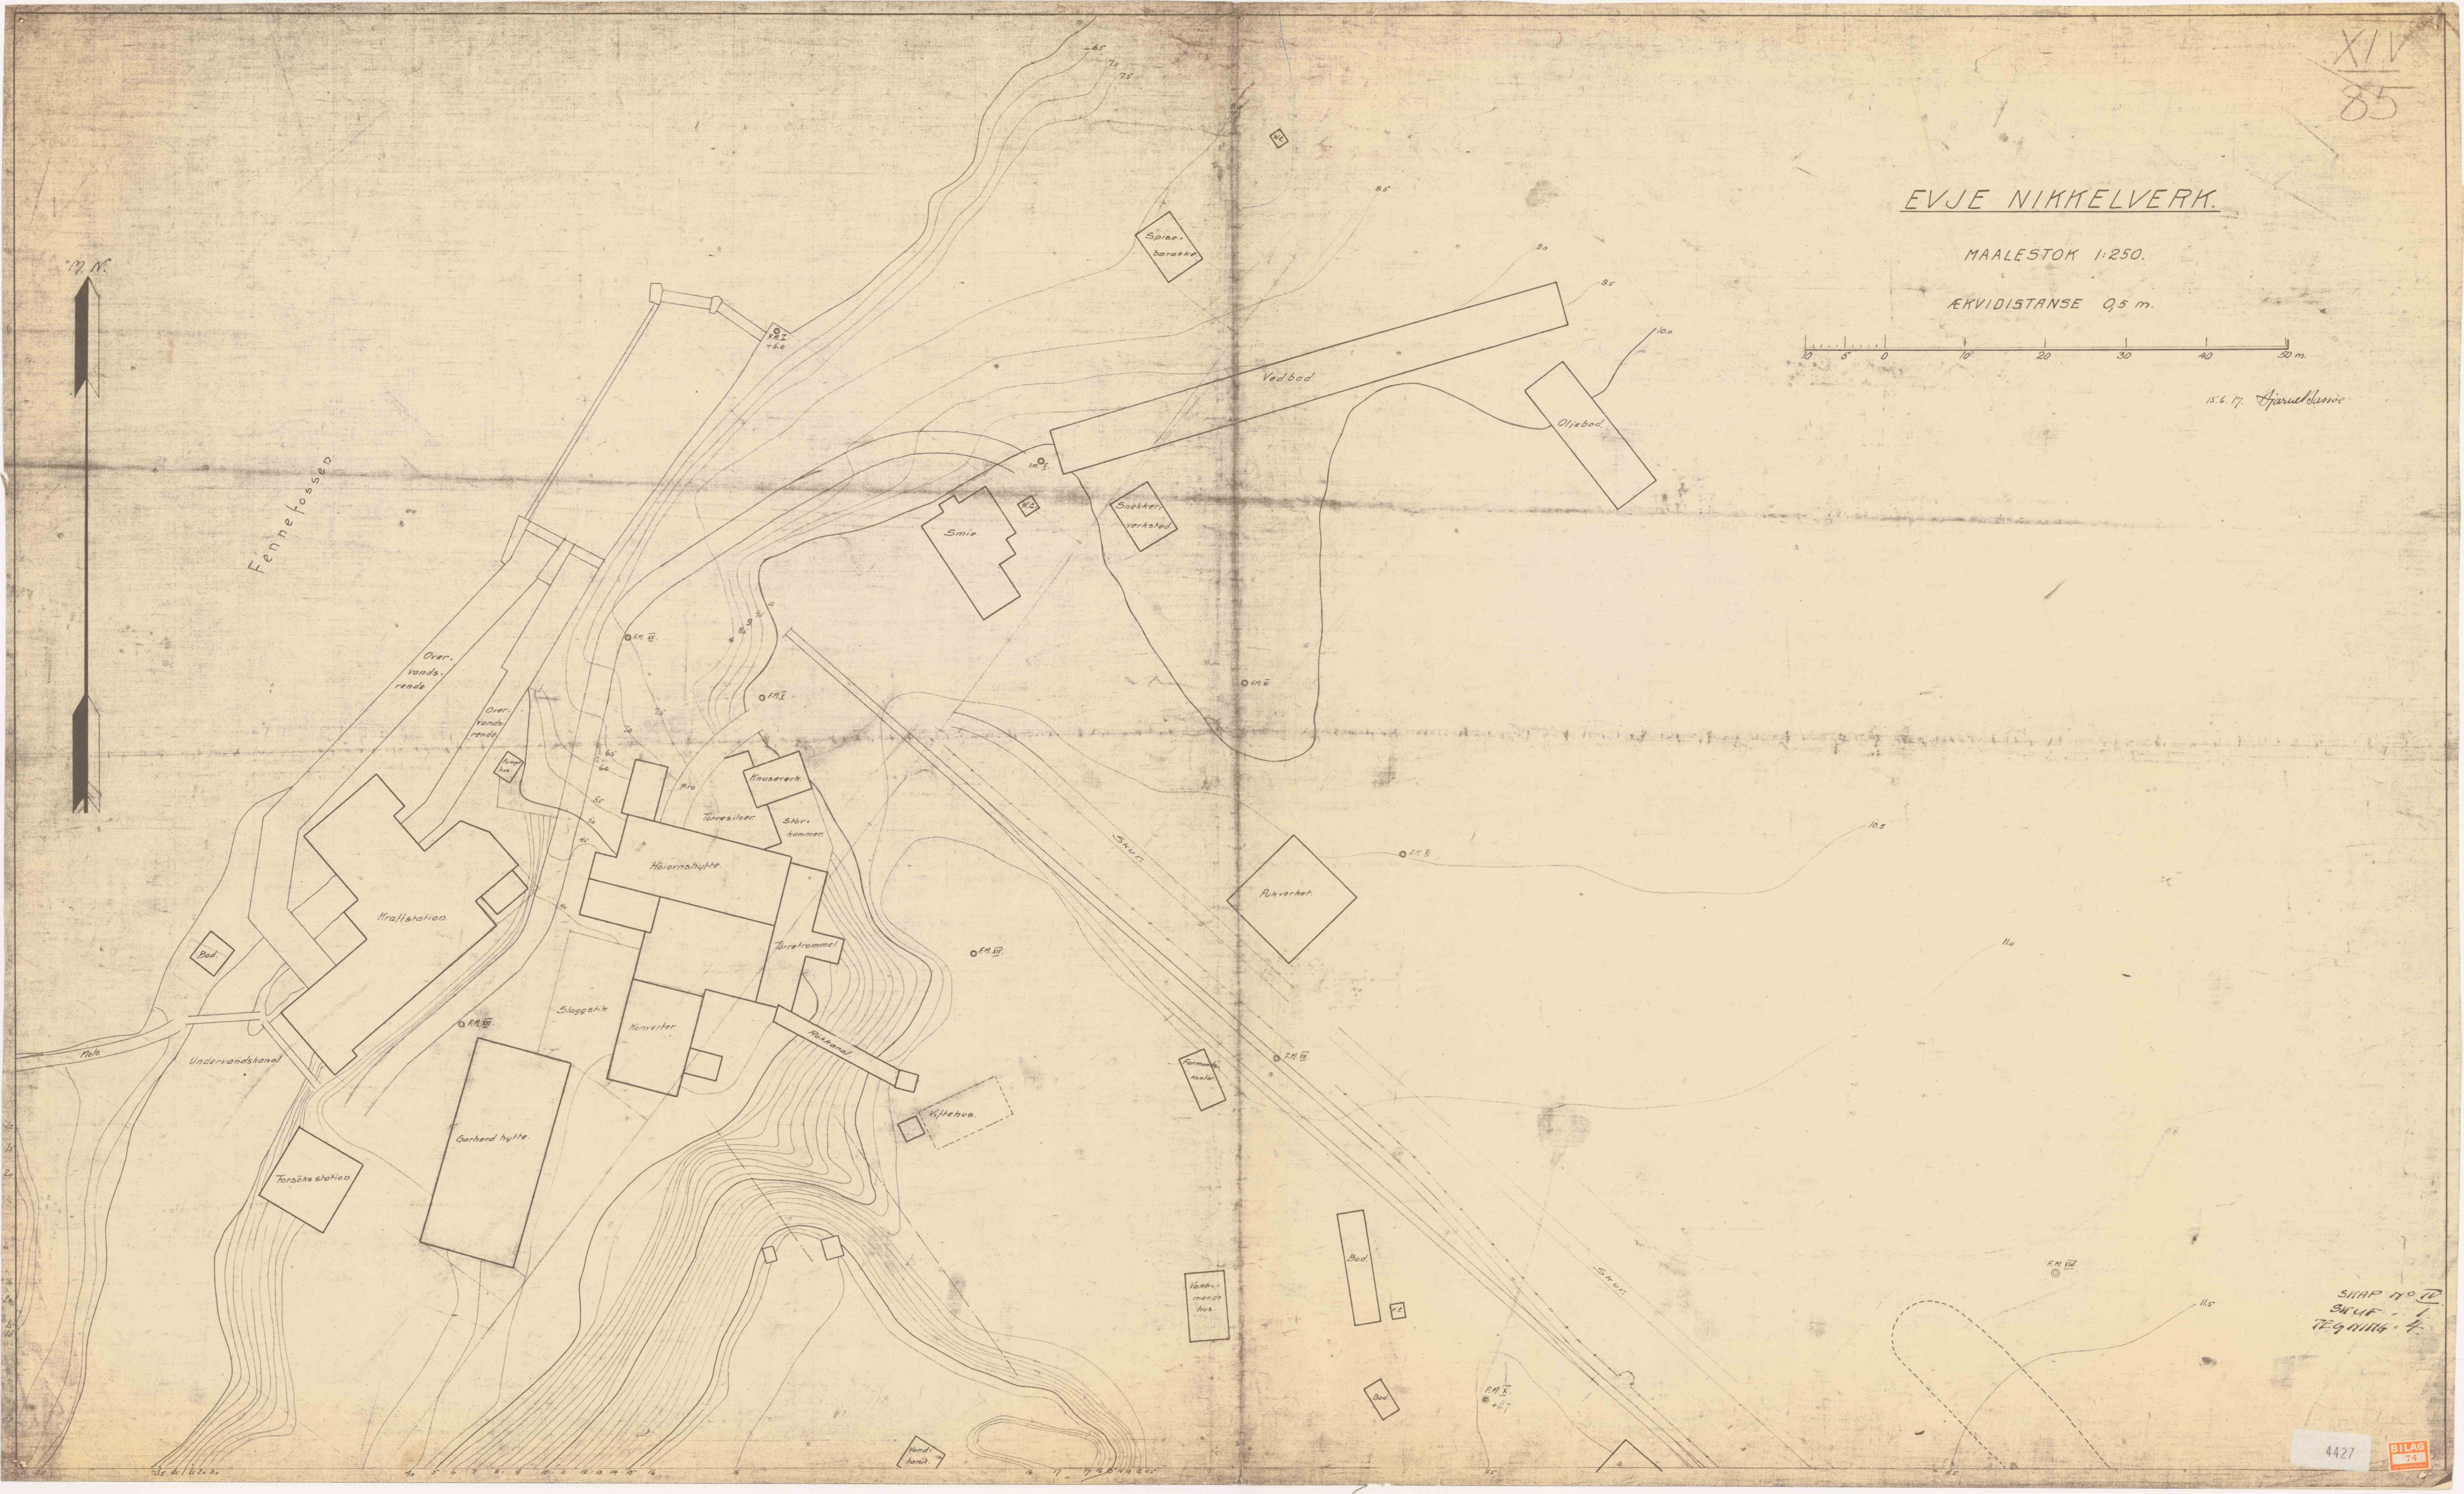

SHAP NO 10
SHUF - 1
TEGNING 4.

4427

