


TRAAG MINES LTD
"Section of main, or N°2 Lode
showing development to date"

FEB. 23. 1907
Ma'l. = 1:500

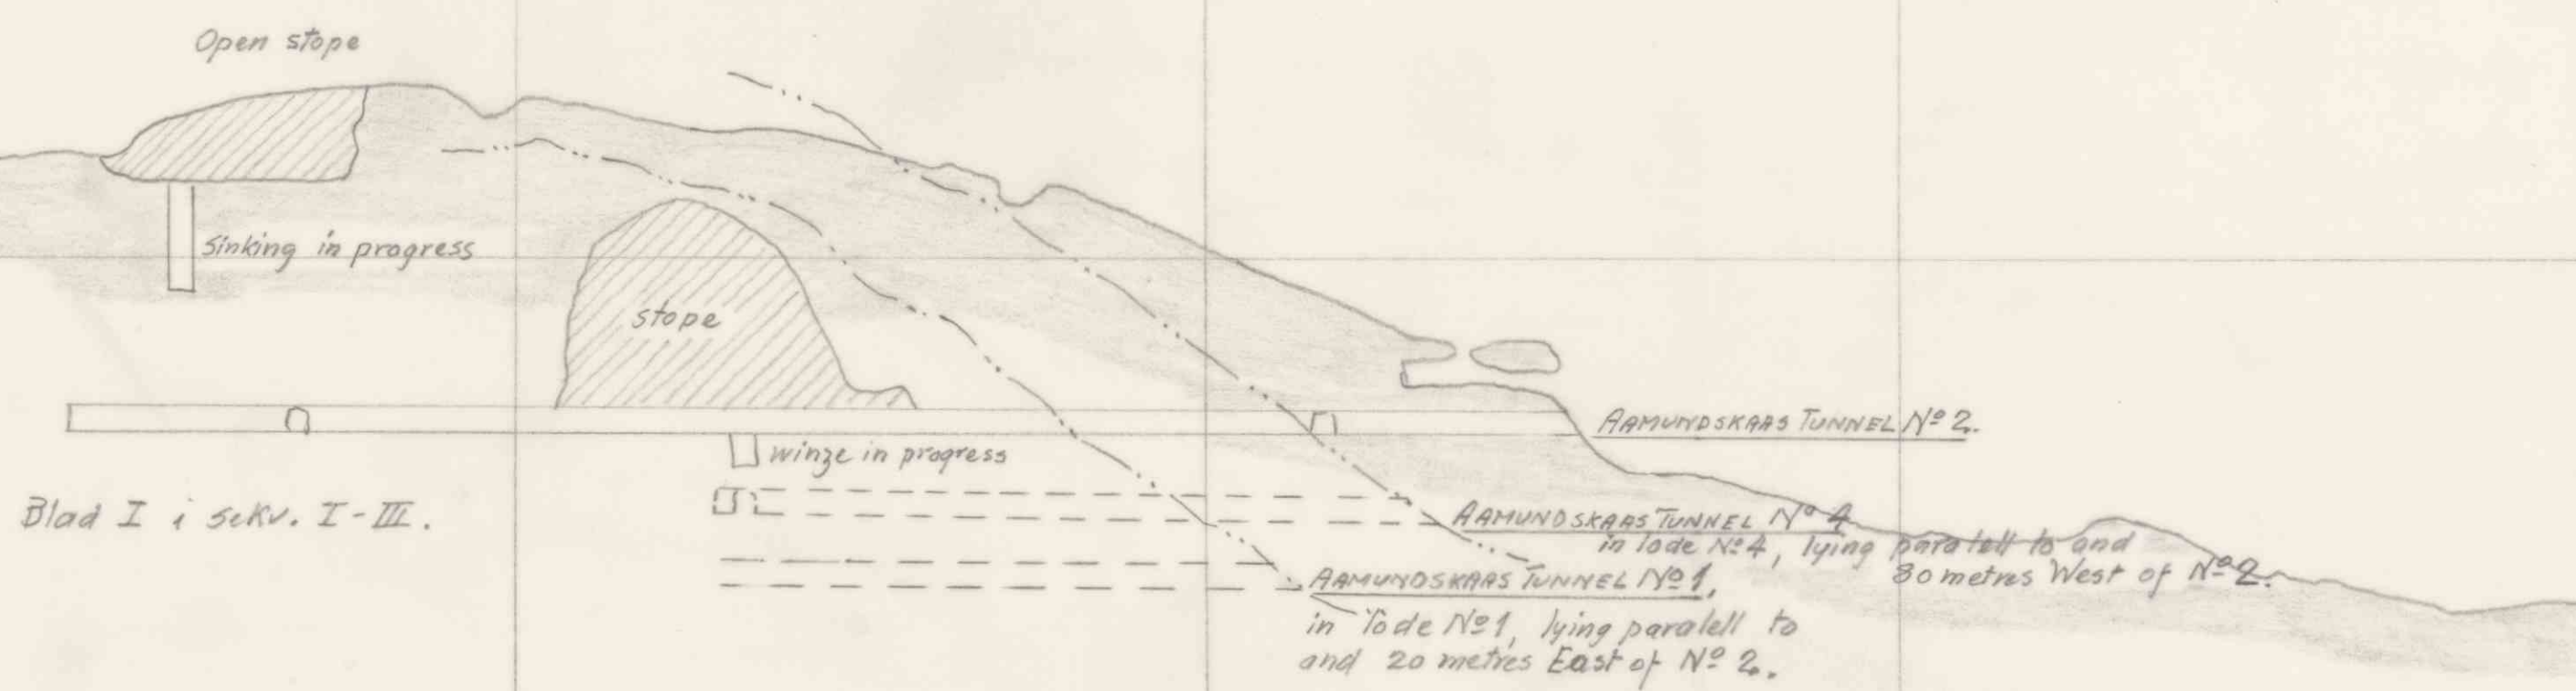


Trac. jan.-67/Sfr.

TRAAG MINES LTD
"Section of main, or N°2 Lode
showing development to date"

FEB. 23. 1907
Ma'l. = 1:500

Blad II av skv. I-III

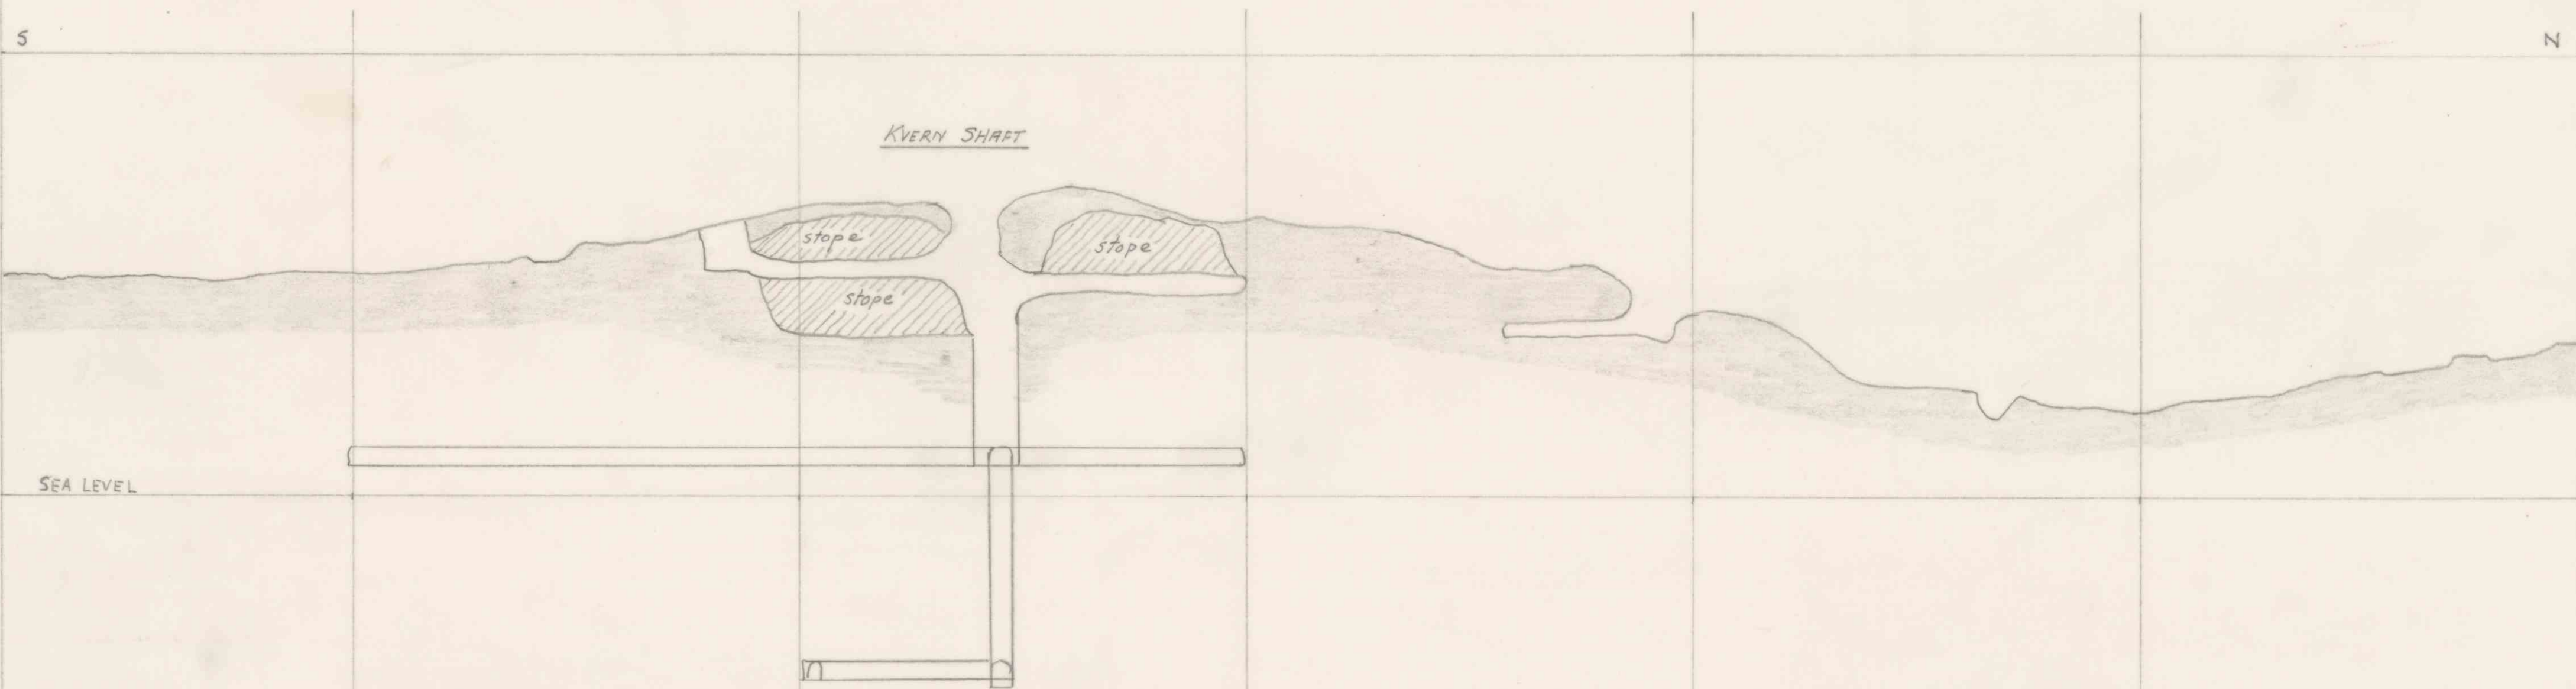


Trac. jan.-67/Sfr.

TRAAG MINES LTD
"Section of main, or N°2 Lode
showing development to date"

FEB. 23. 1907
Ma'l. = 1:500

Blad III av skv. I-III.

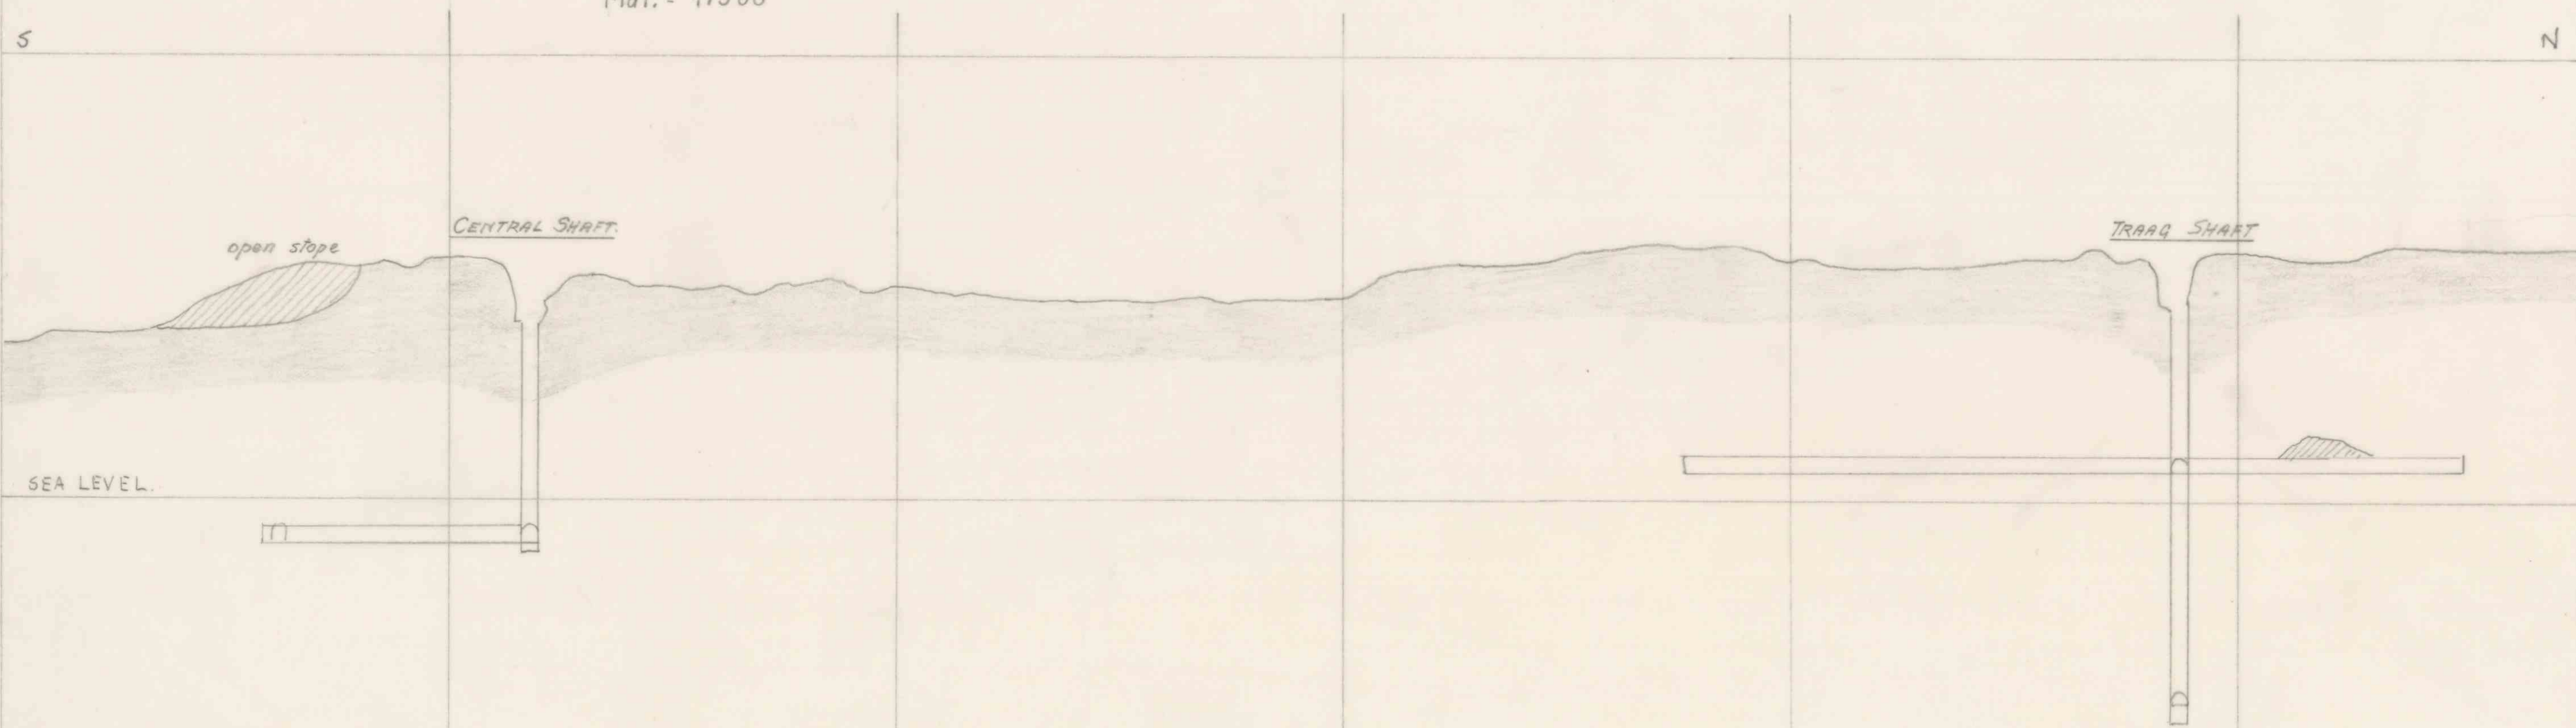

Trac. jan.-67/Sfr.