


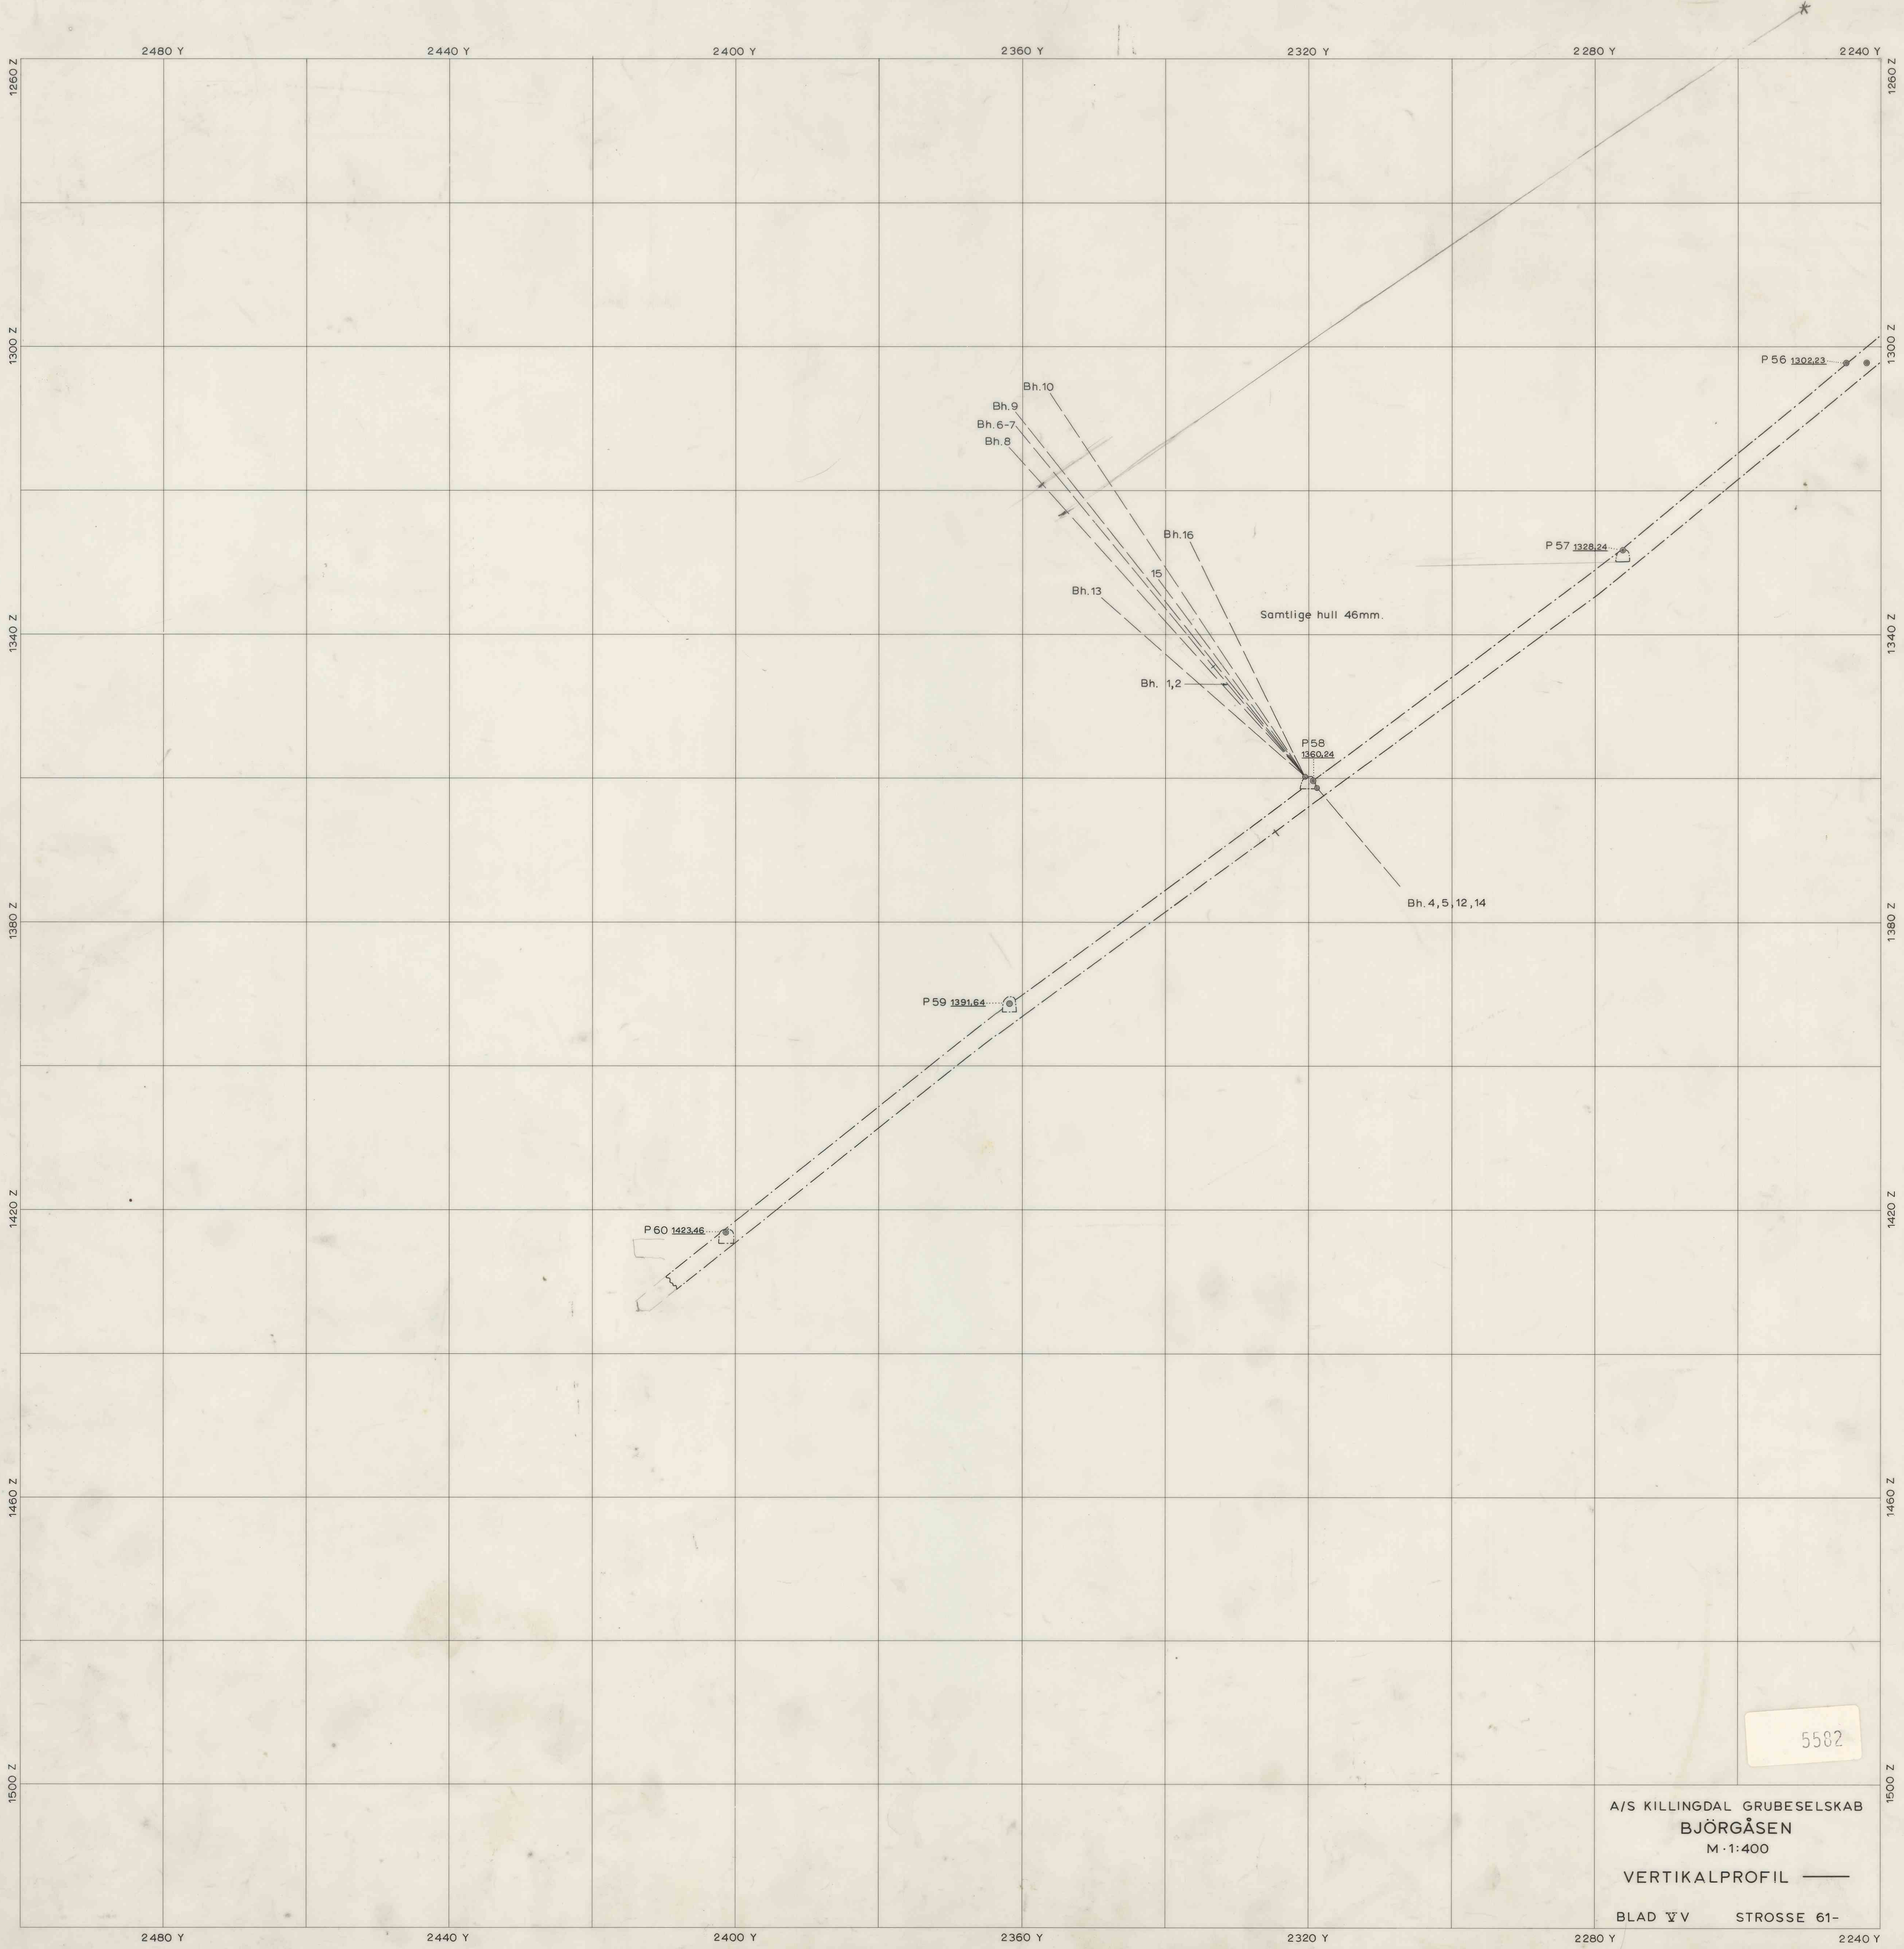

5582

A/S KILLINGDAL GRUBESELSKAB
BJÖRGÅSEN
M 1:400
VERTIKALPROFIL
BLAD V V STROSSE 61-