


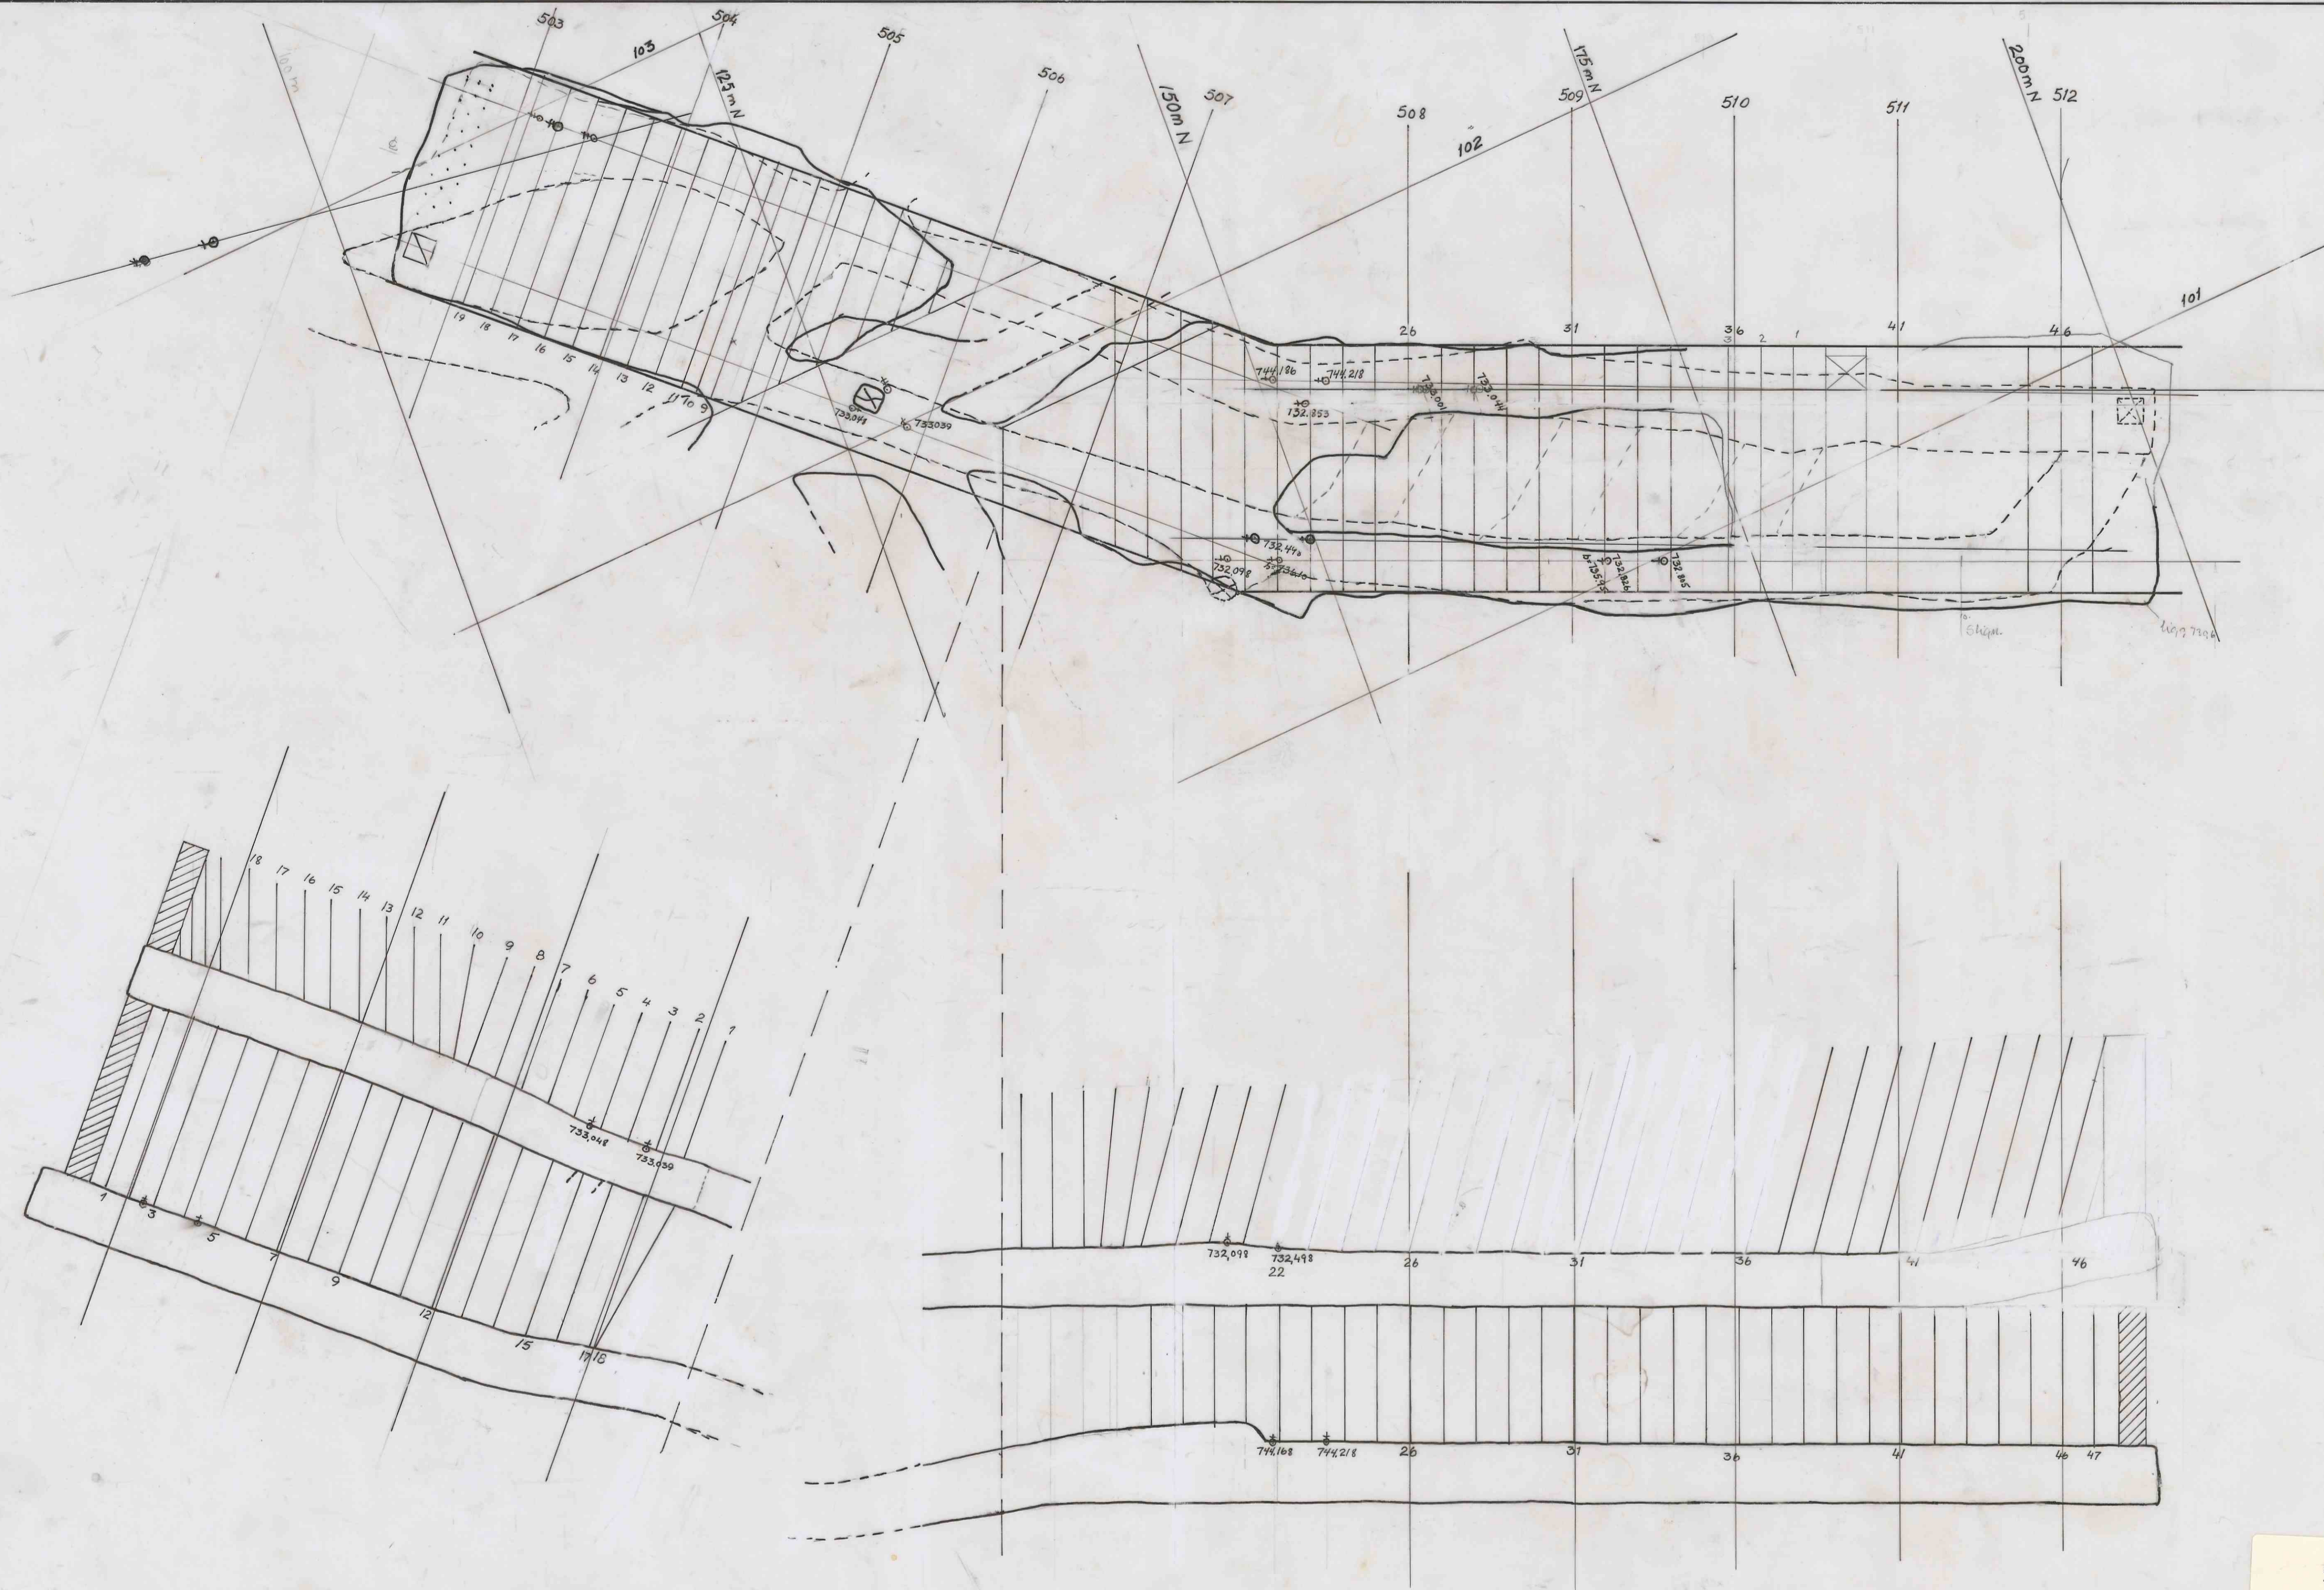

5719 64

PLAN OG LENGDESNITT NB SYD NB NORD	M = 1:200	TEGN.	9/3-78
		TRAC.	9/3-78
ORKLA INDUSTRIER A/S	Rev.: 10/79		
	1-12		
	GDa-23-a4		