


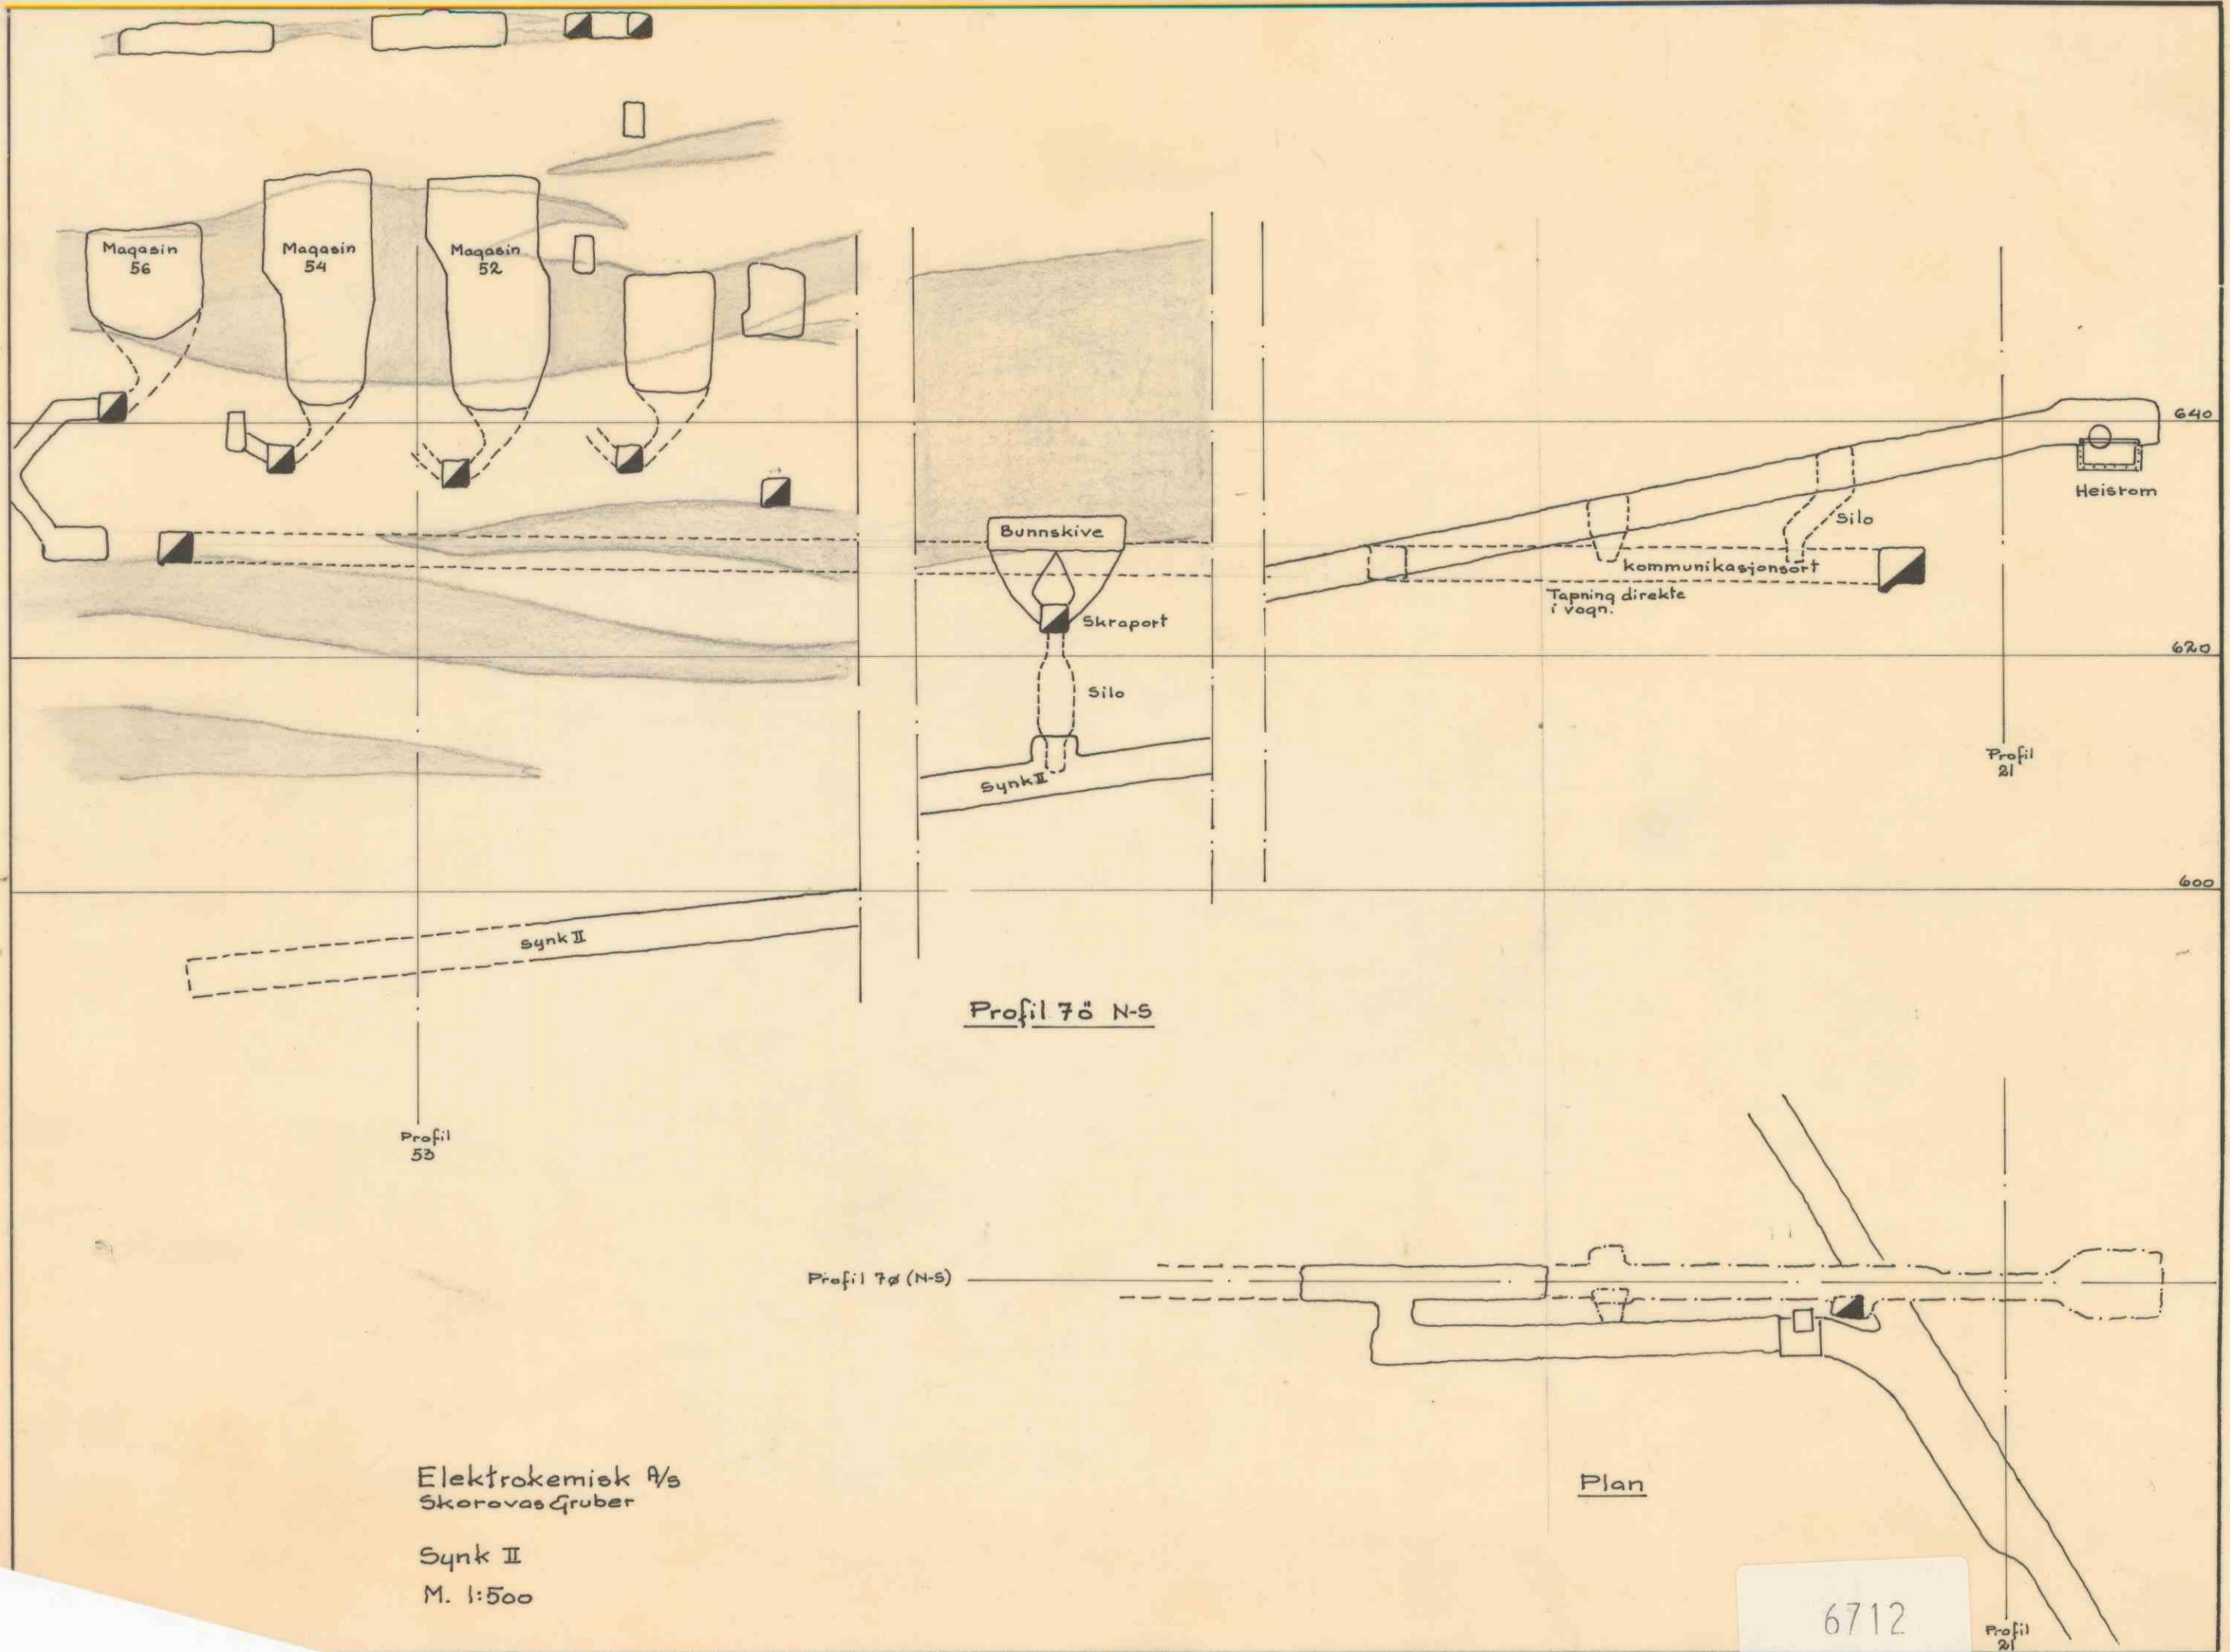

Elektrokemisk A/s
Skorovas Gruber
Synk II
M. 1:500

Plan

6712

Profil 21