



Vertical Section. (Graphical Projection.)

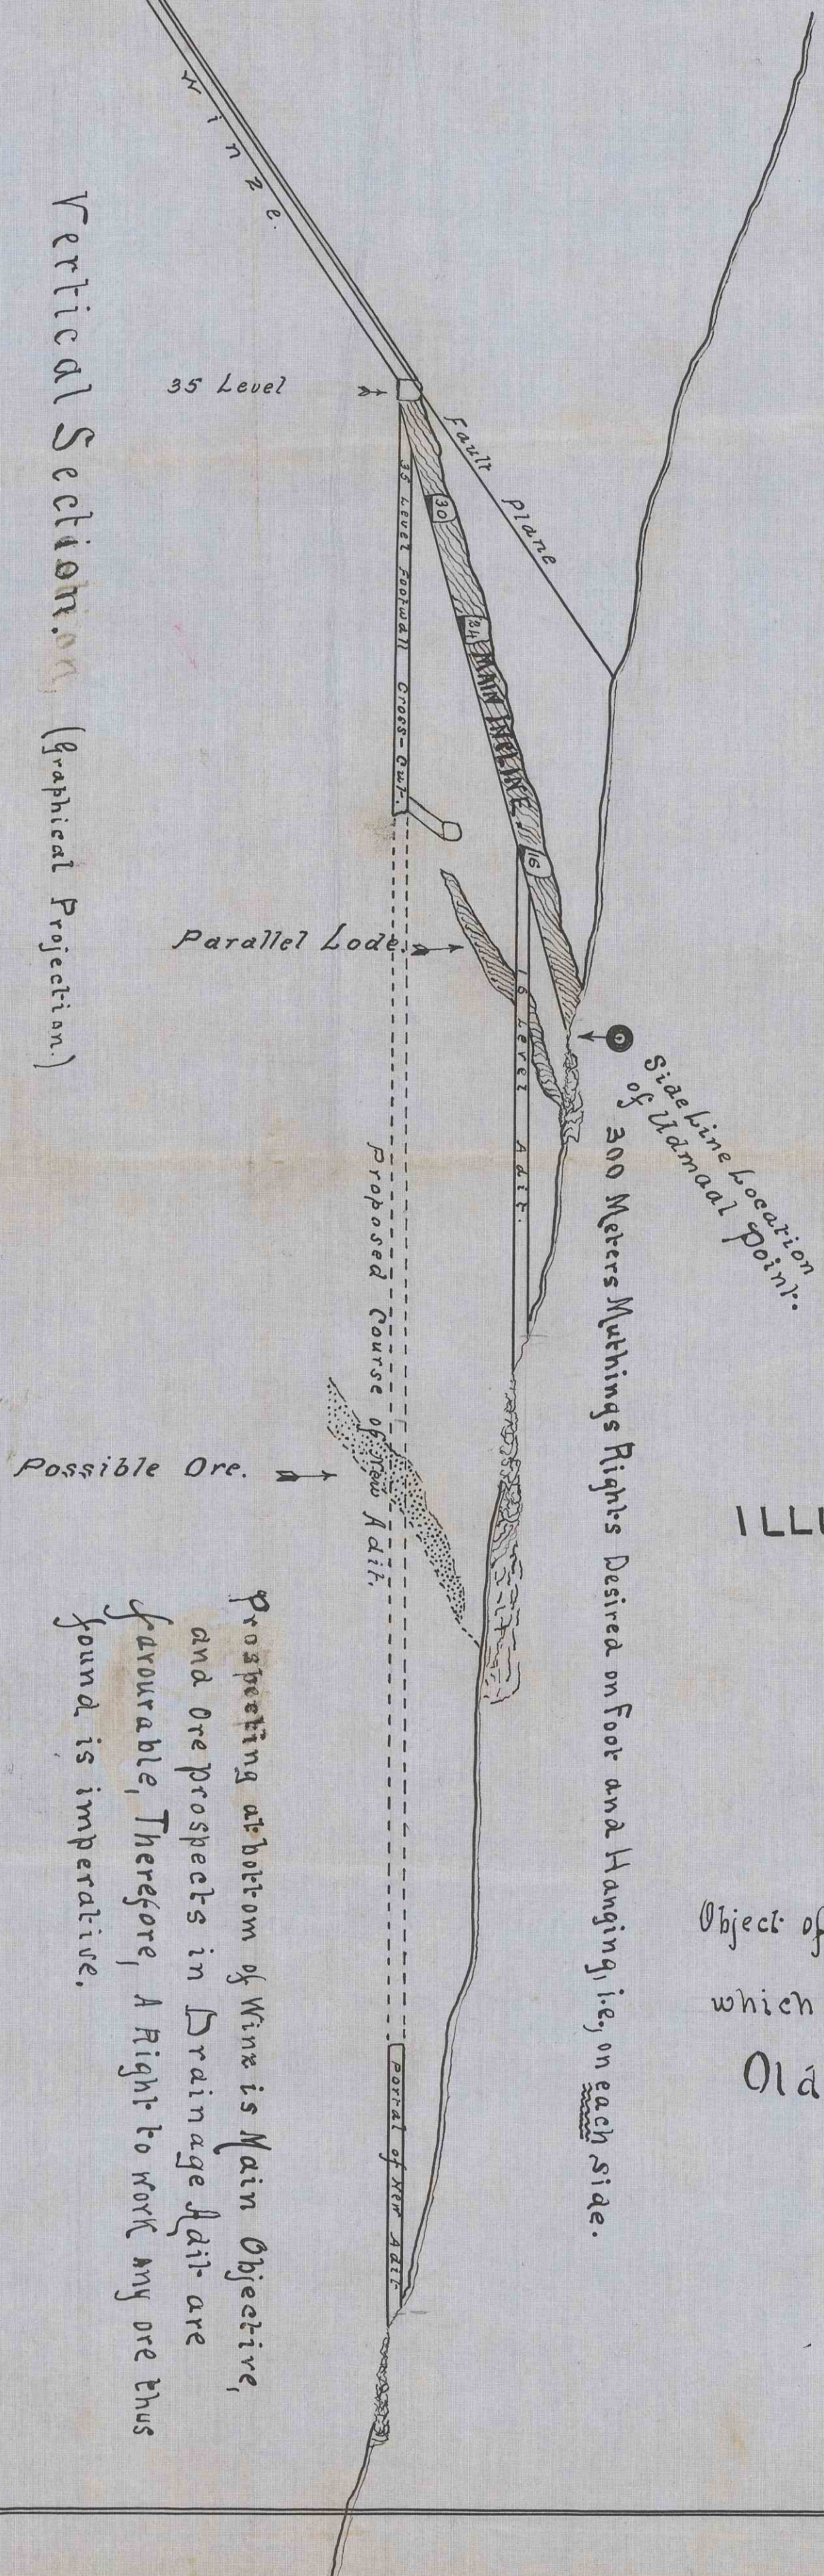

Prospecting at bottom of Winze is Main Objective, and ore prospects in Drainage Adit are favourable. Therefore, A Right to work any ore thus found is imperative.

The old workings extend about 250 m on strike and from 150-175 on pitch, entailing about £125. per month for Pumping.

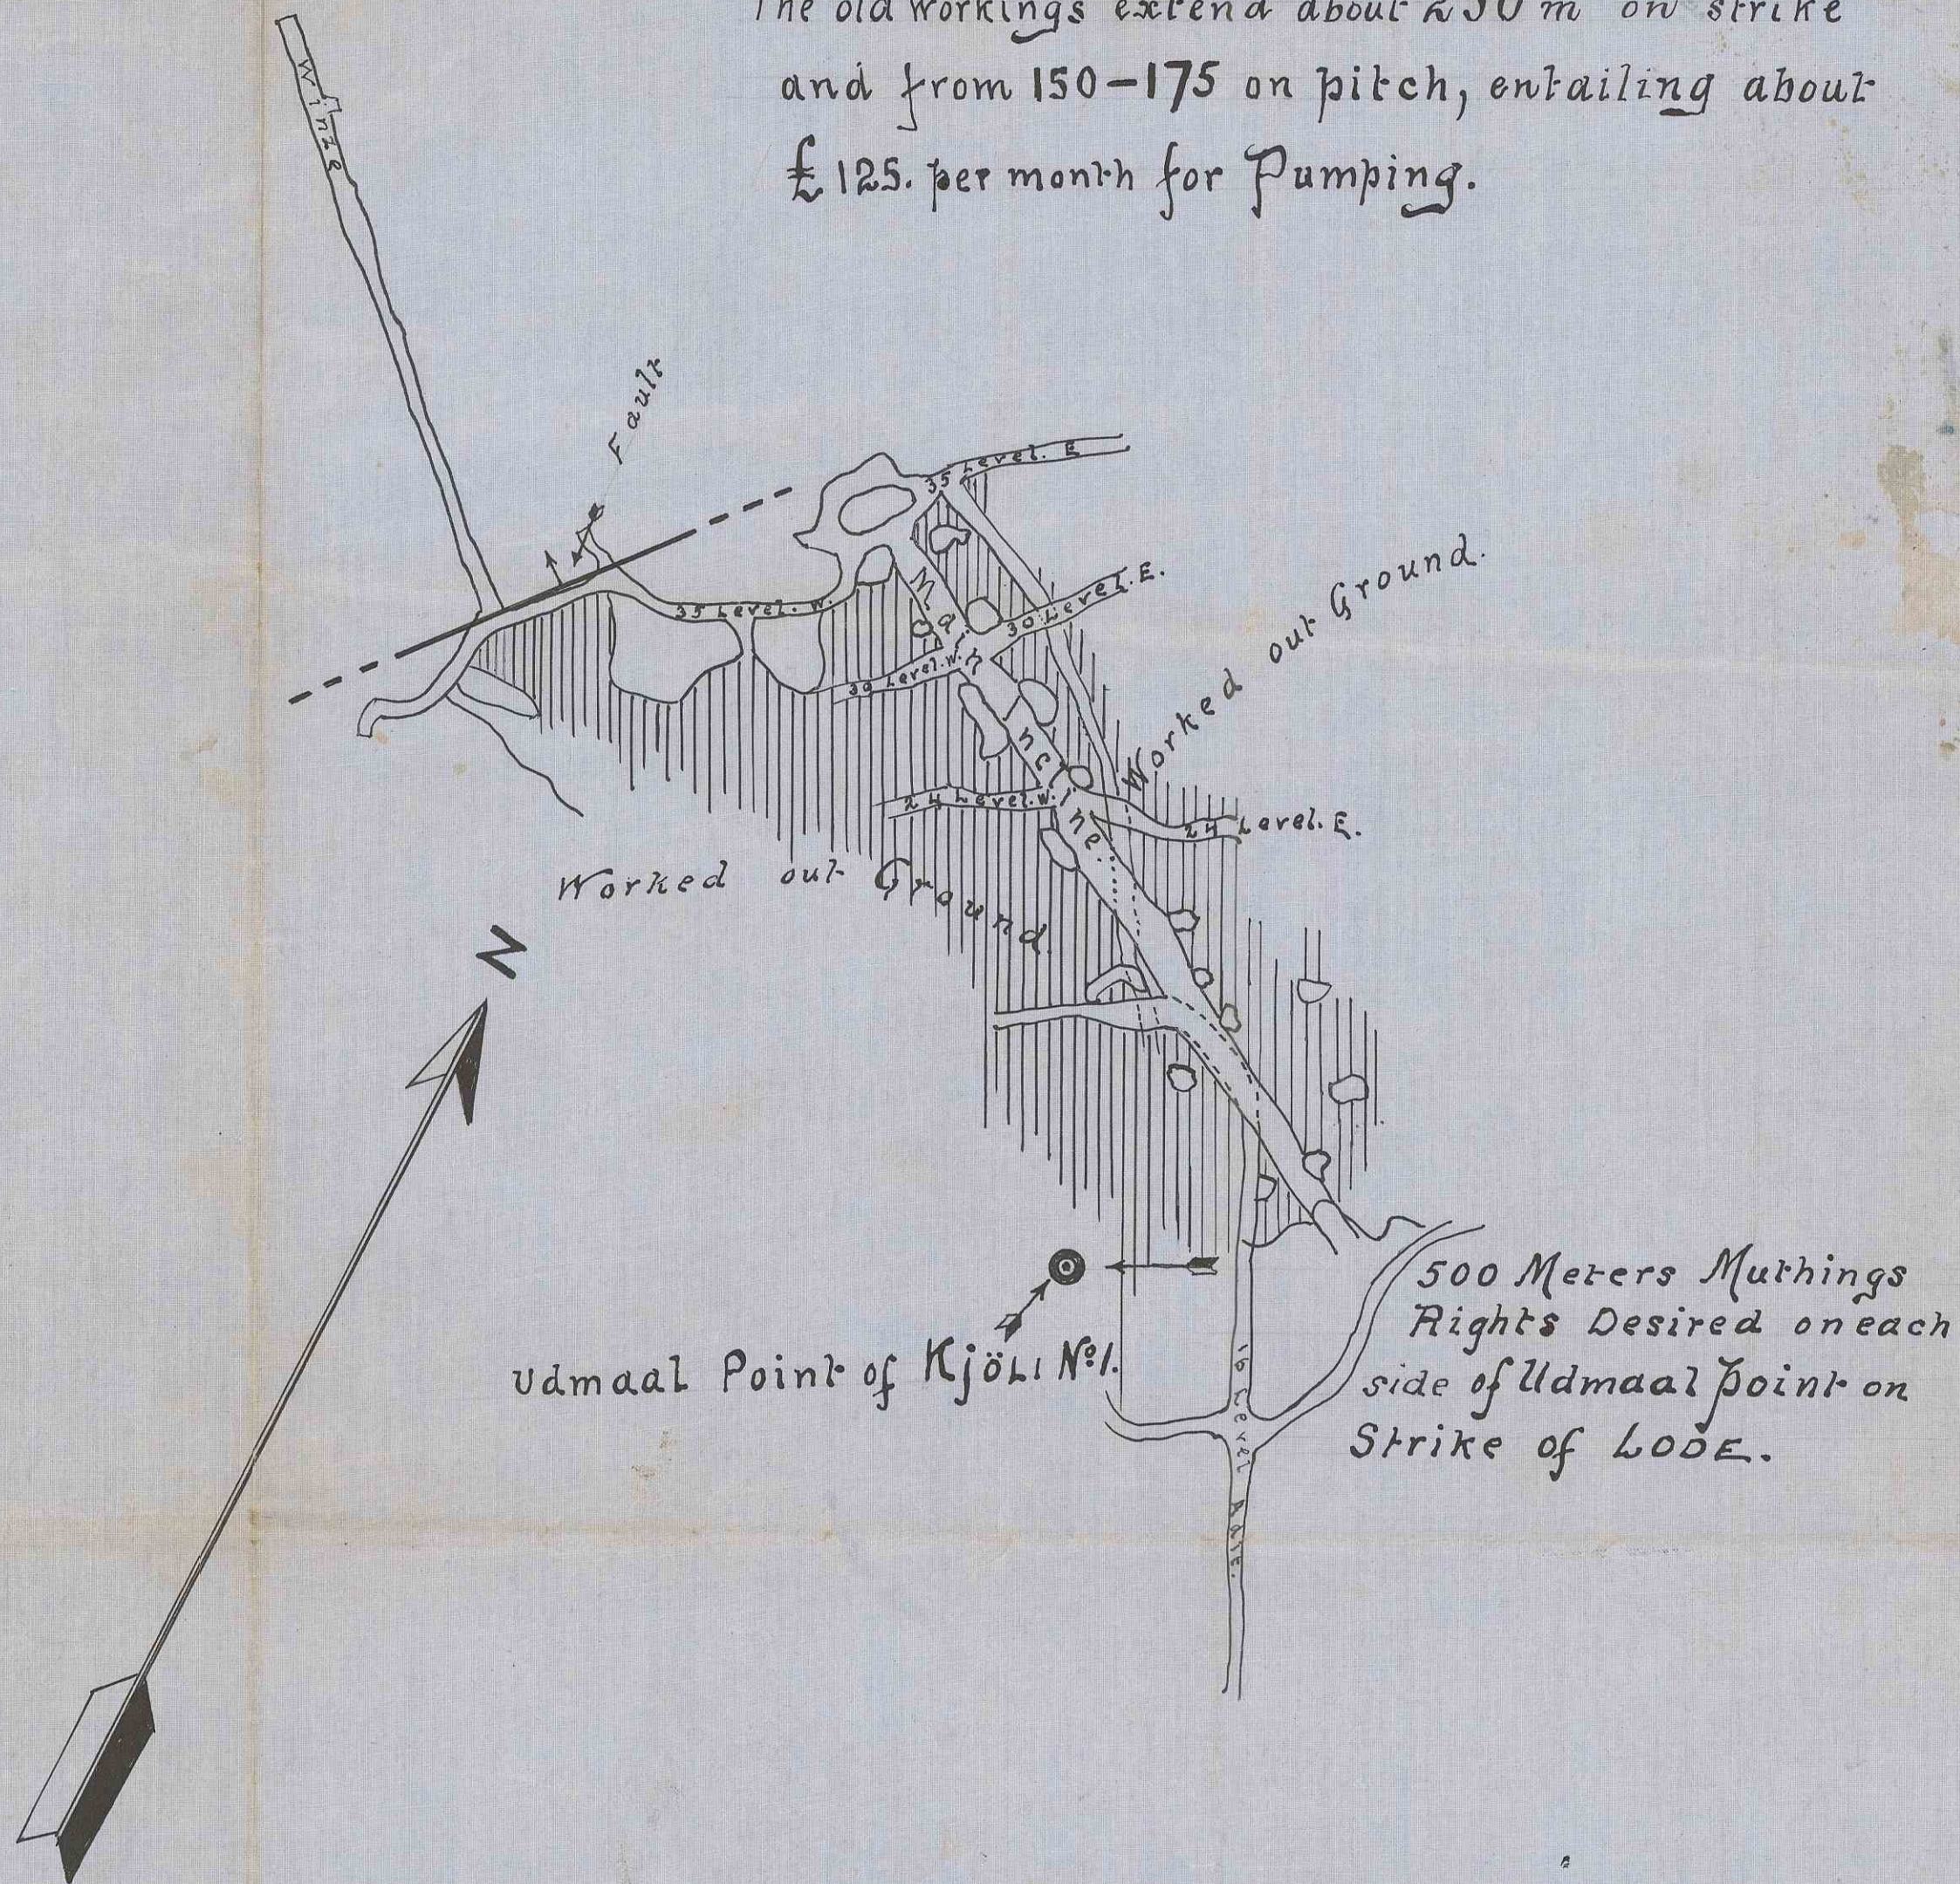

ILLUSTRATIVE OF PROPOSED DEVELOPMENT WORK AT THE

KJÖLI MINE.

Scale of Plan 1: 1000.

Object of New Adit: To drain Mine to 35 Meter level and to prospect the Footwall, after which Sinking the Winze is possible minus necessity of Keeping the Old Workings pumped.

J.R.
July 5/1911