




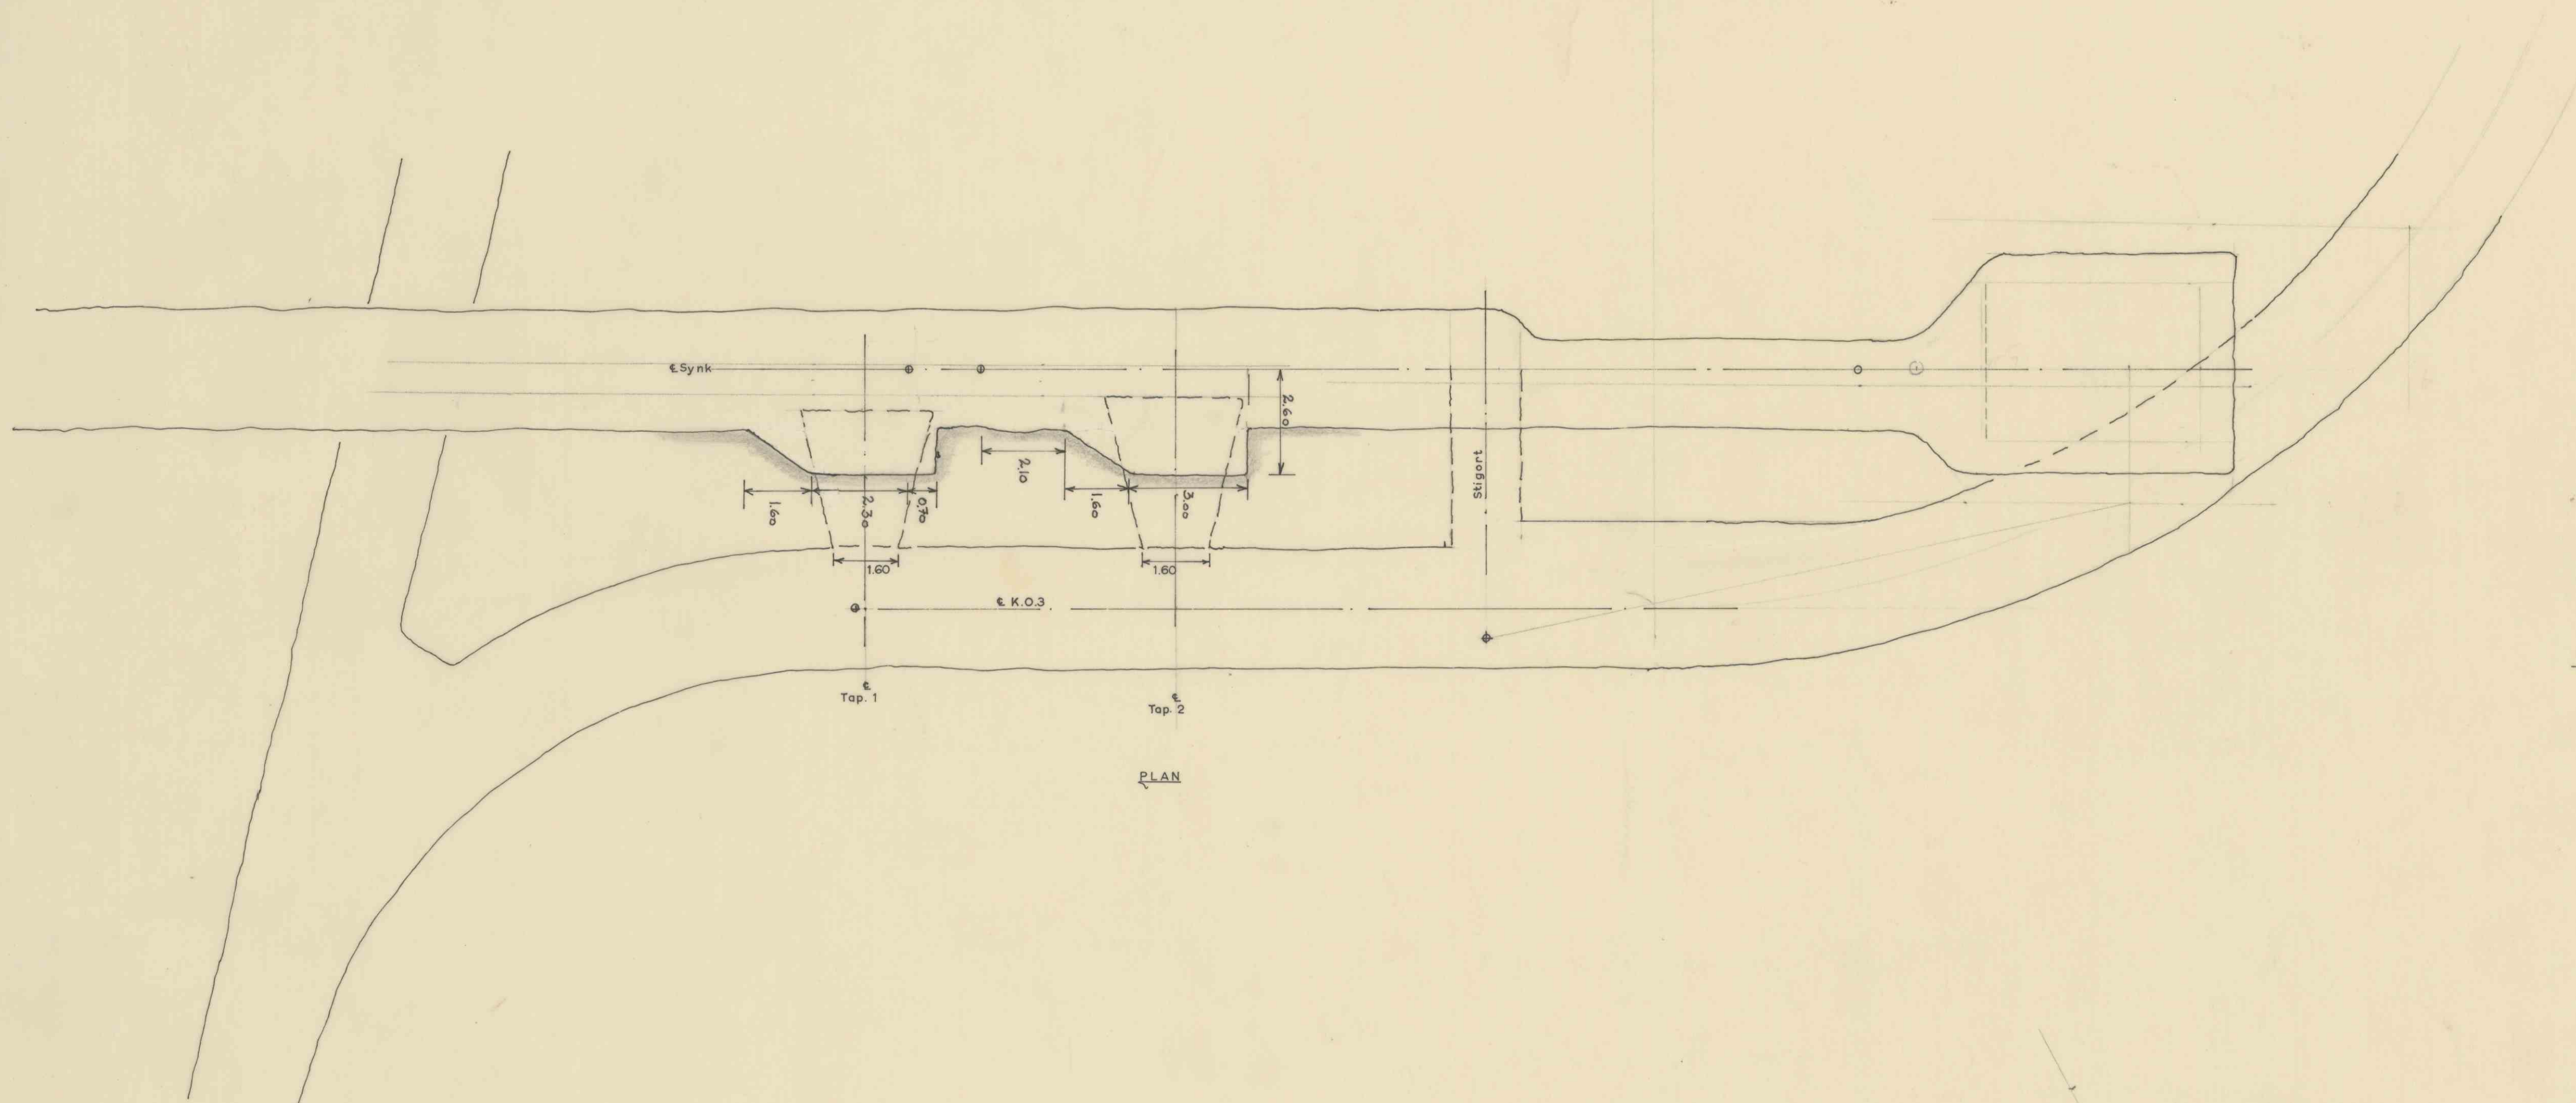


PLAN

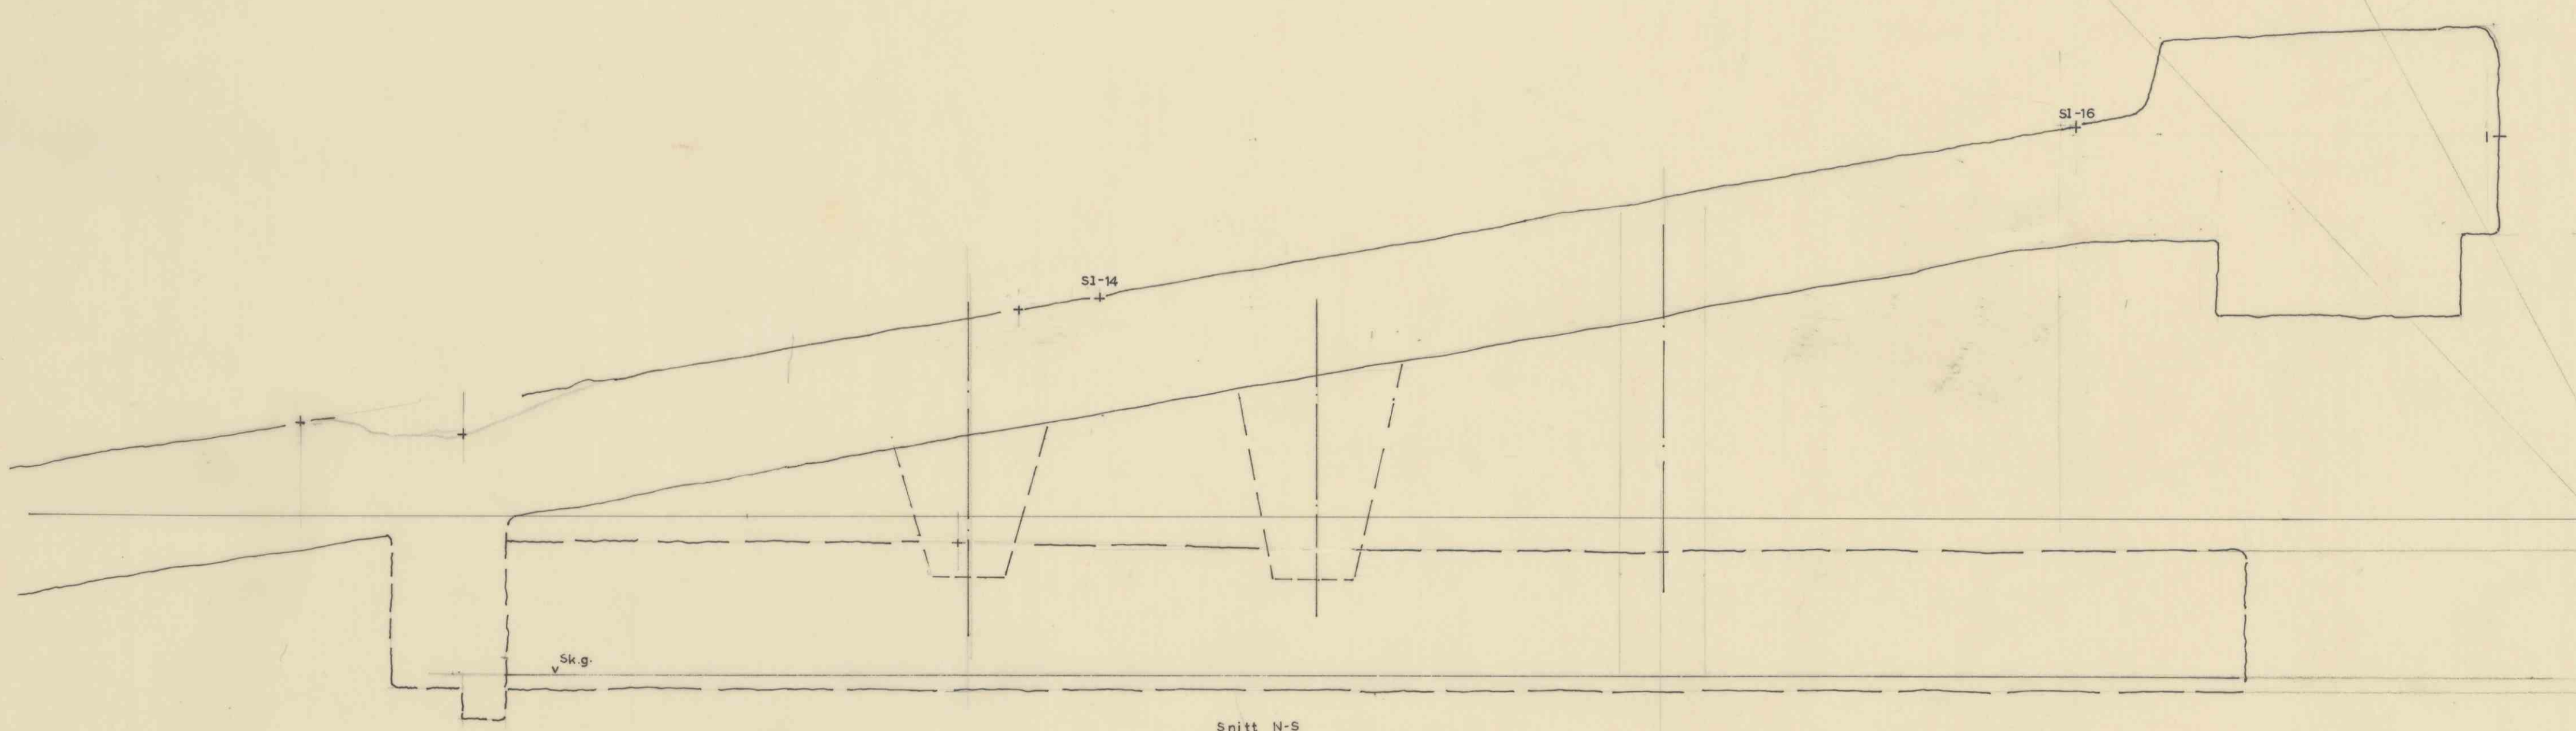

Snitt N-S

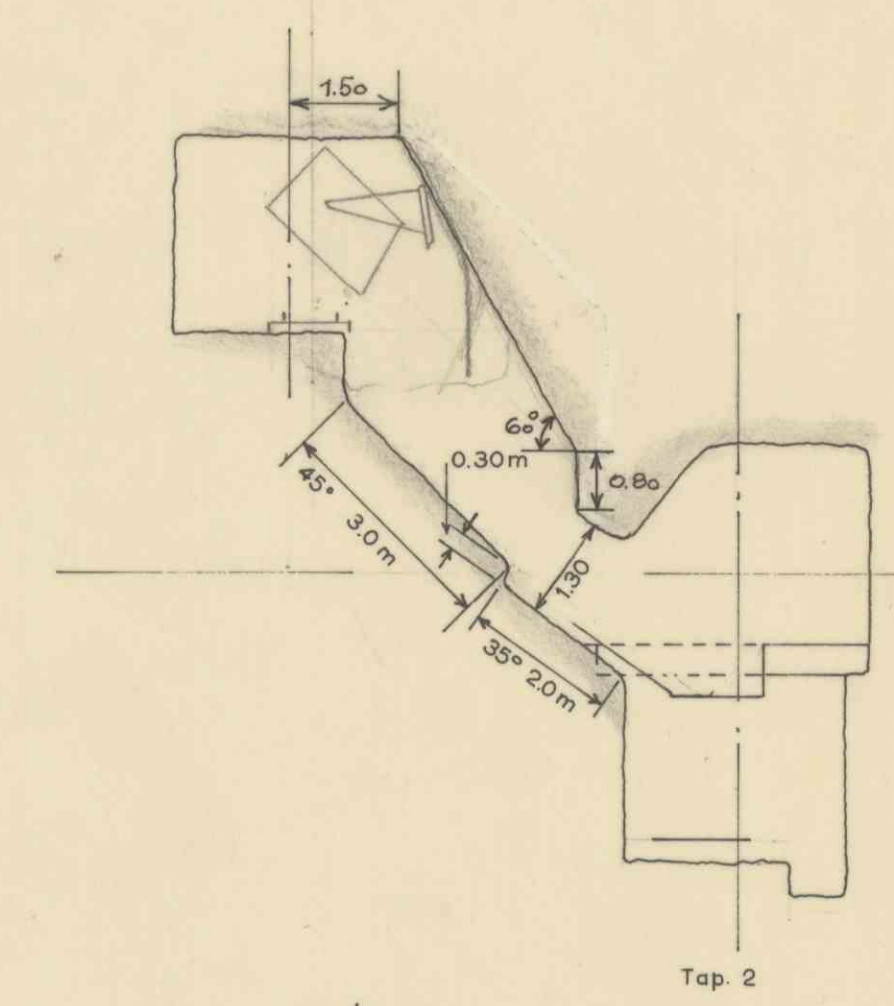

Tap 2

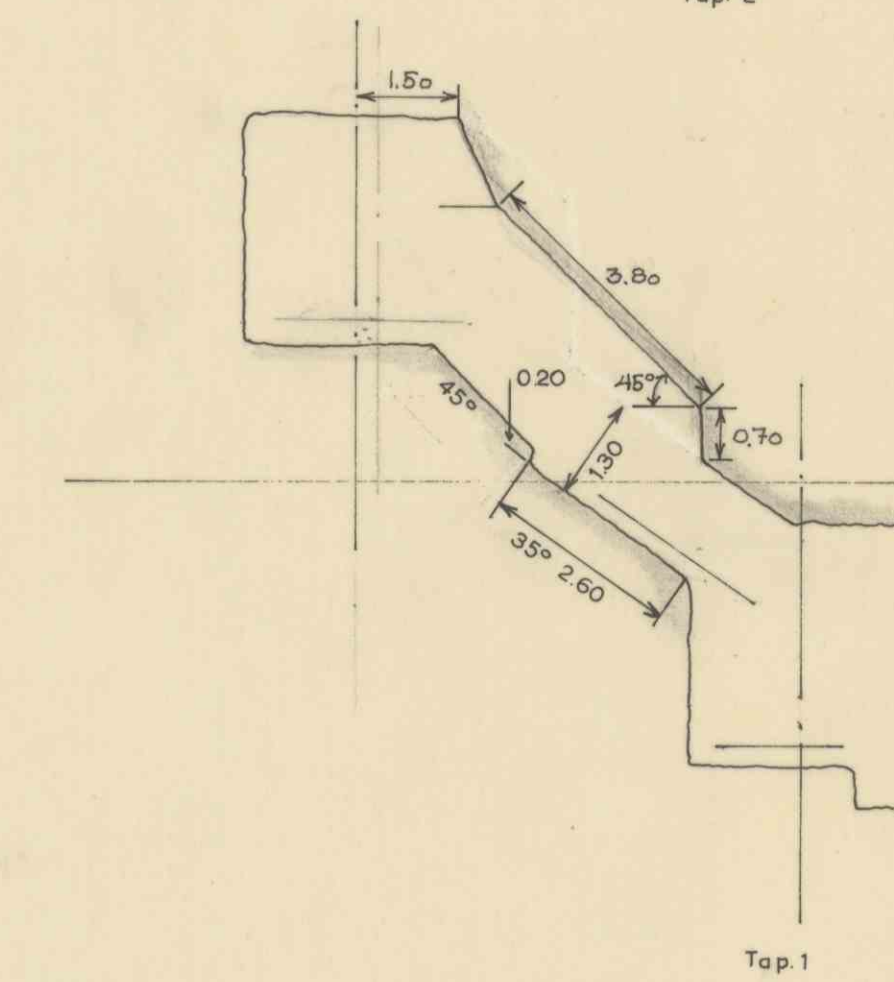

Tap 1

Tapningar - Synk I	Målestokk	Tegn. Nr.	11-1-60
	1:100	Trac.	
Erstatning for:			
Elektrokemisk A/S			G-15A-16
Thorvald Gruber			Erstattet av:

7317

m