



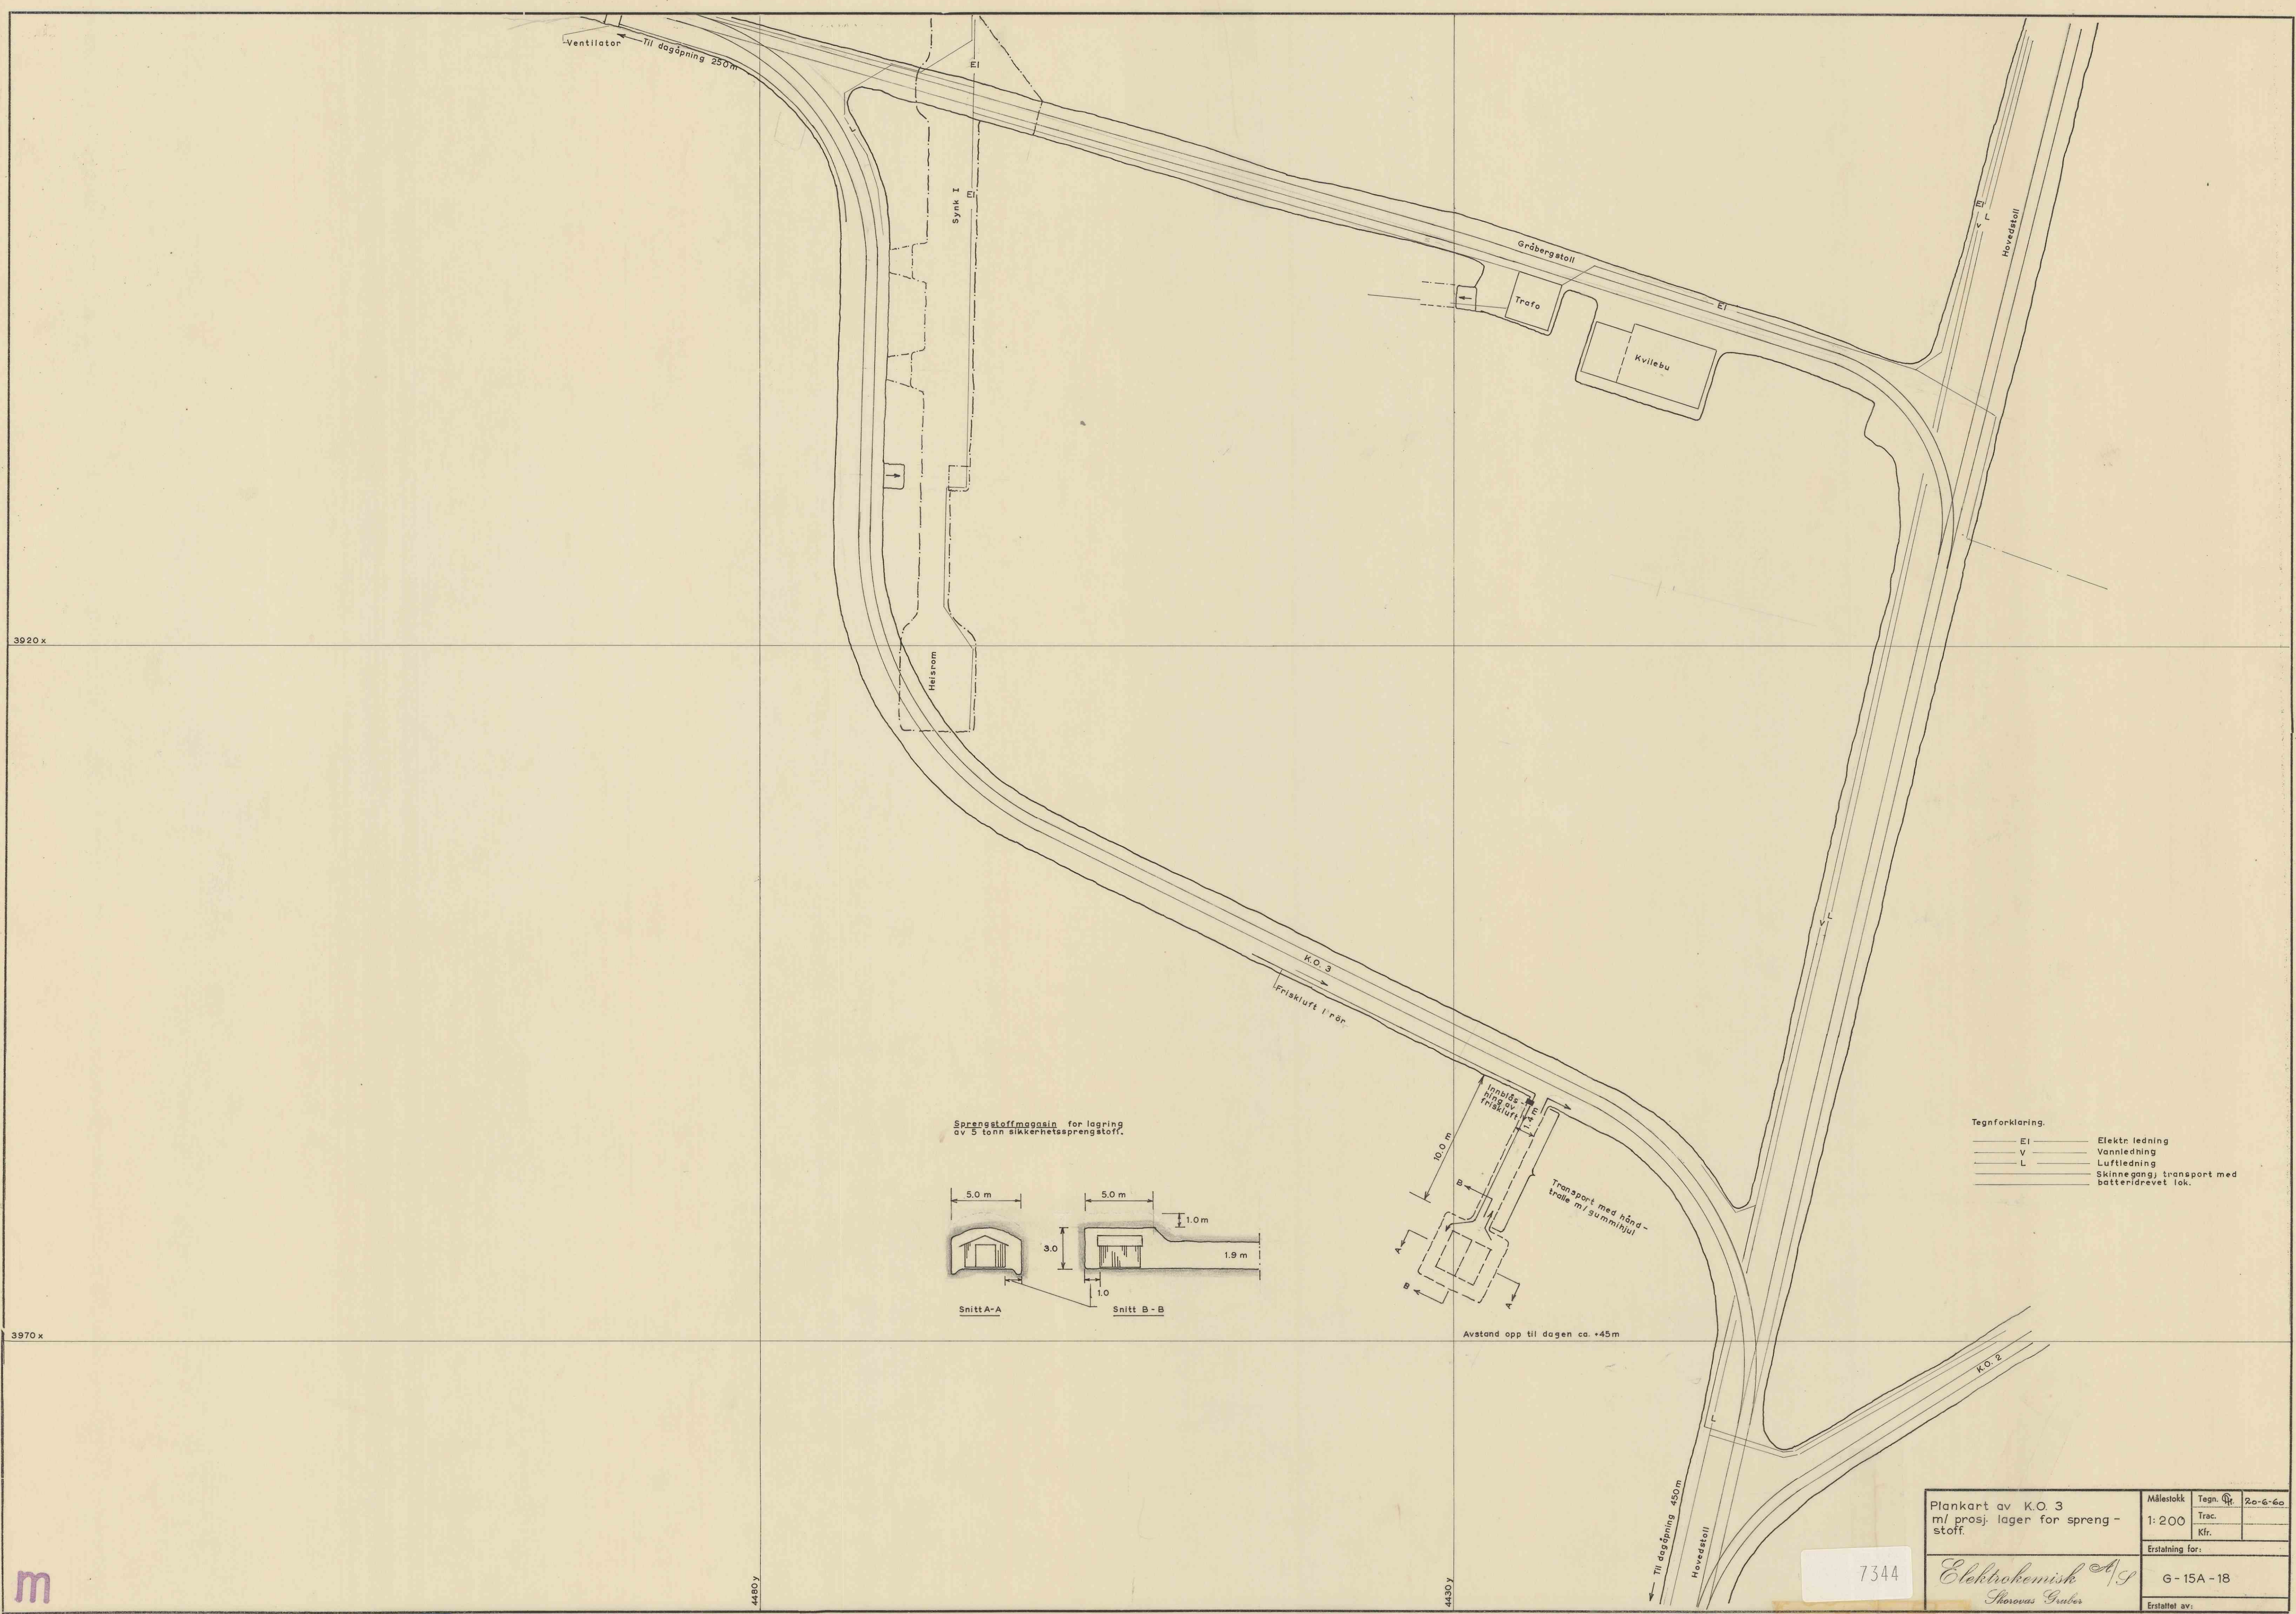

Sprengstoffmagasin for lagring av 5 tonn sikkerhetsprengstoff.

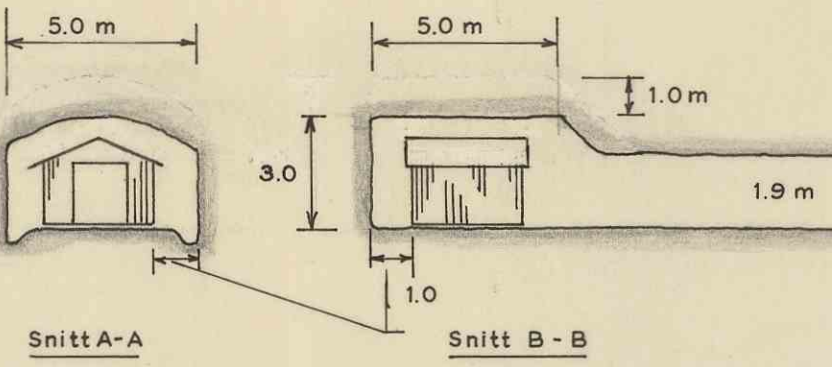

- Tegnforklaring:
- EI — Elektr. ledning
 - V — Vannledning
 - L — Luftledning
 - — Skinnegang; transport med batteridrevet lok.

Plankart av K.O. 3 m/ prosj. lager for spreng - stoff.	Målestokk	Tegn. Nr.	20-6-60
	1:200	Trac. Kfr.	
	Erstatning for:		
<i>Elektrokemisk Ag</i> <i>Skovnas Gruber</i>	G - 15A - 18		
	Erstattet av:		

Elektrokemisk AS
Thorvald Gjesbø

