


Cutoff 1% Cu+Zn

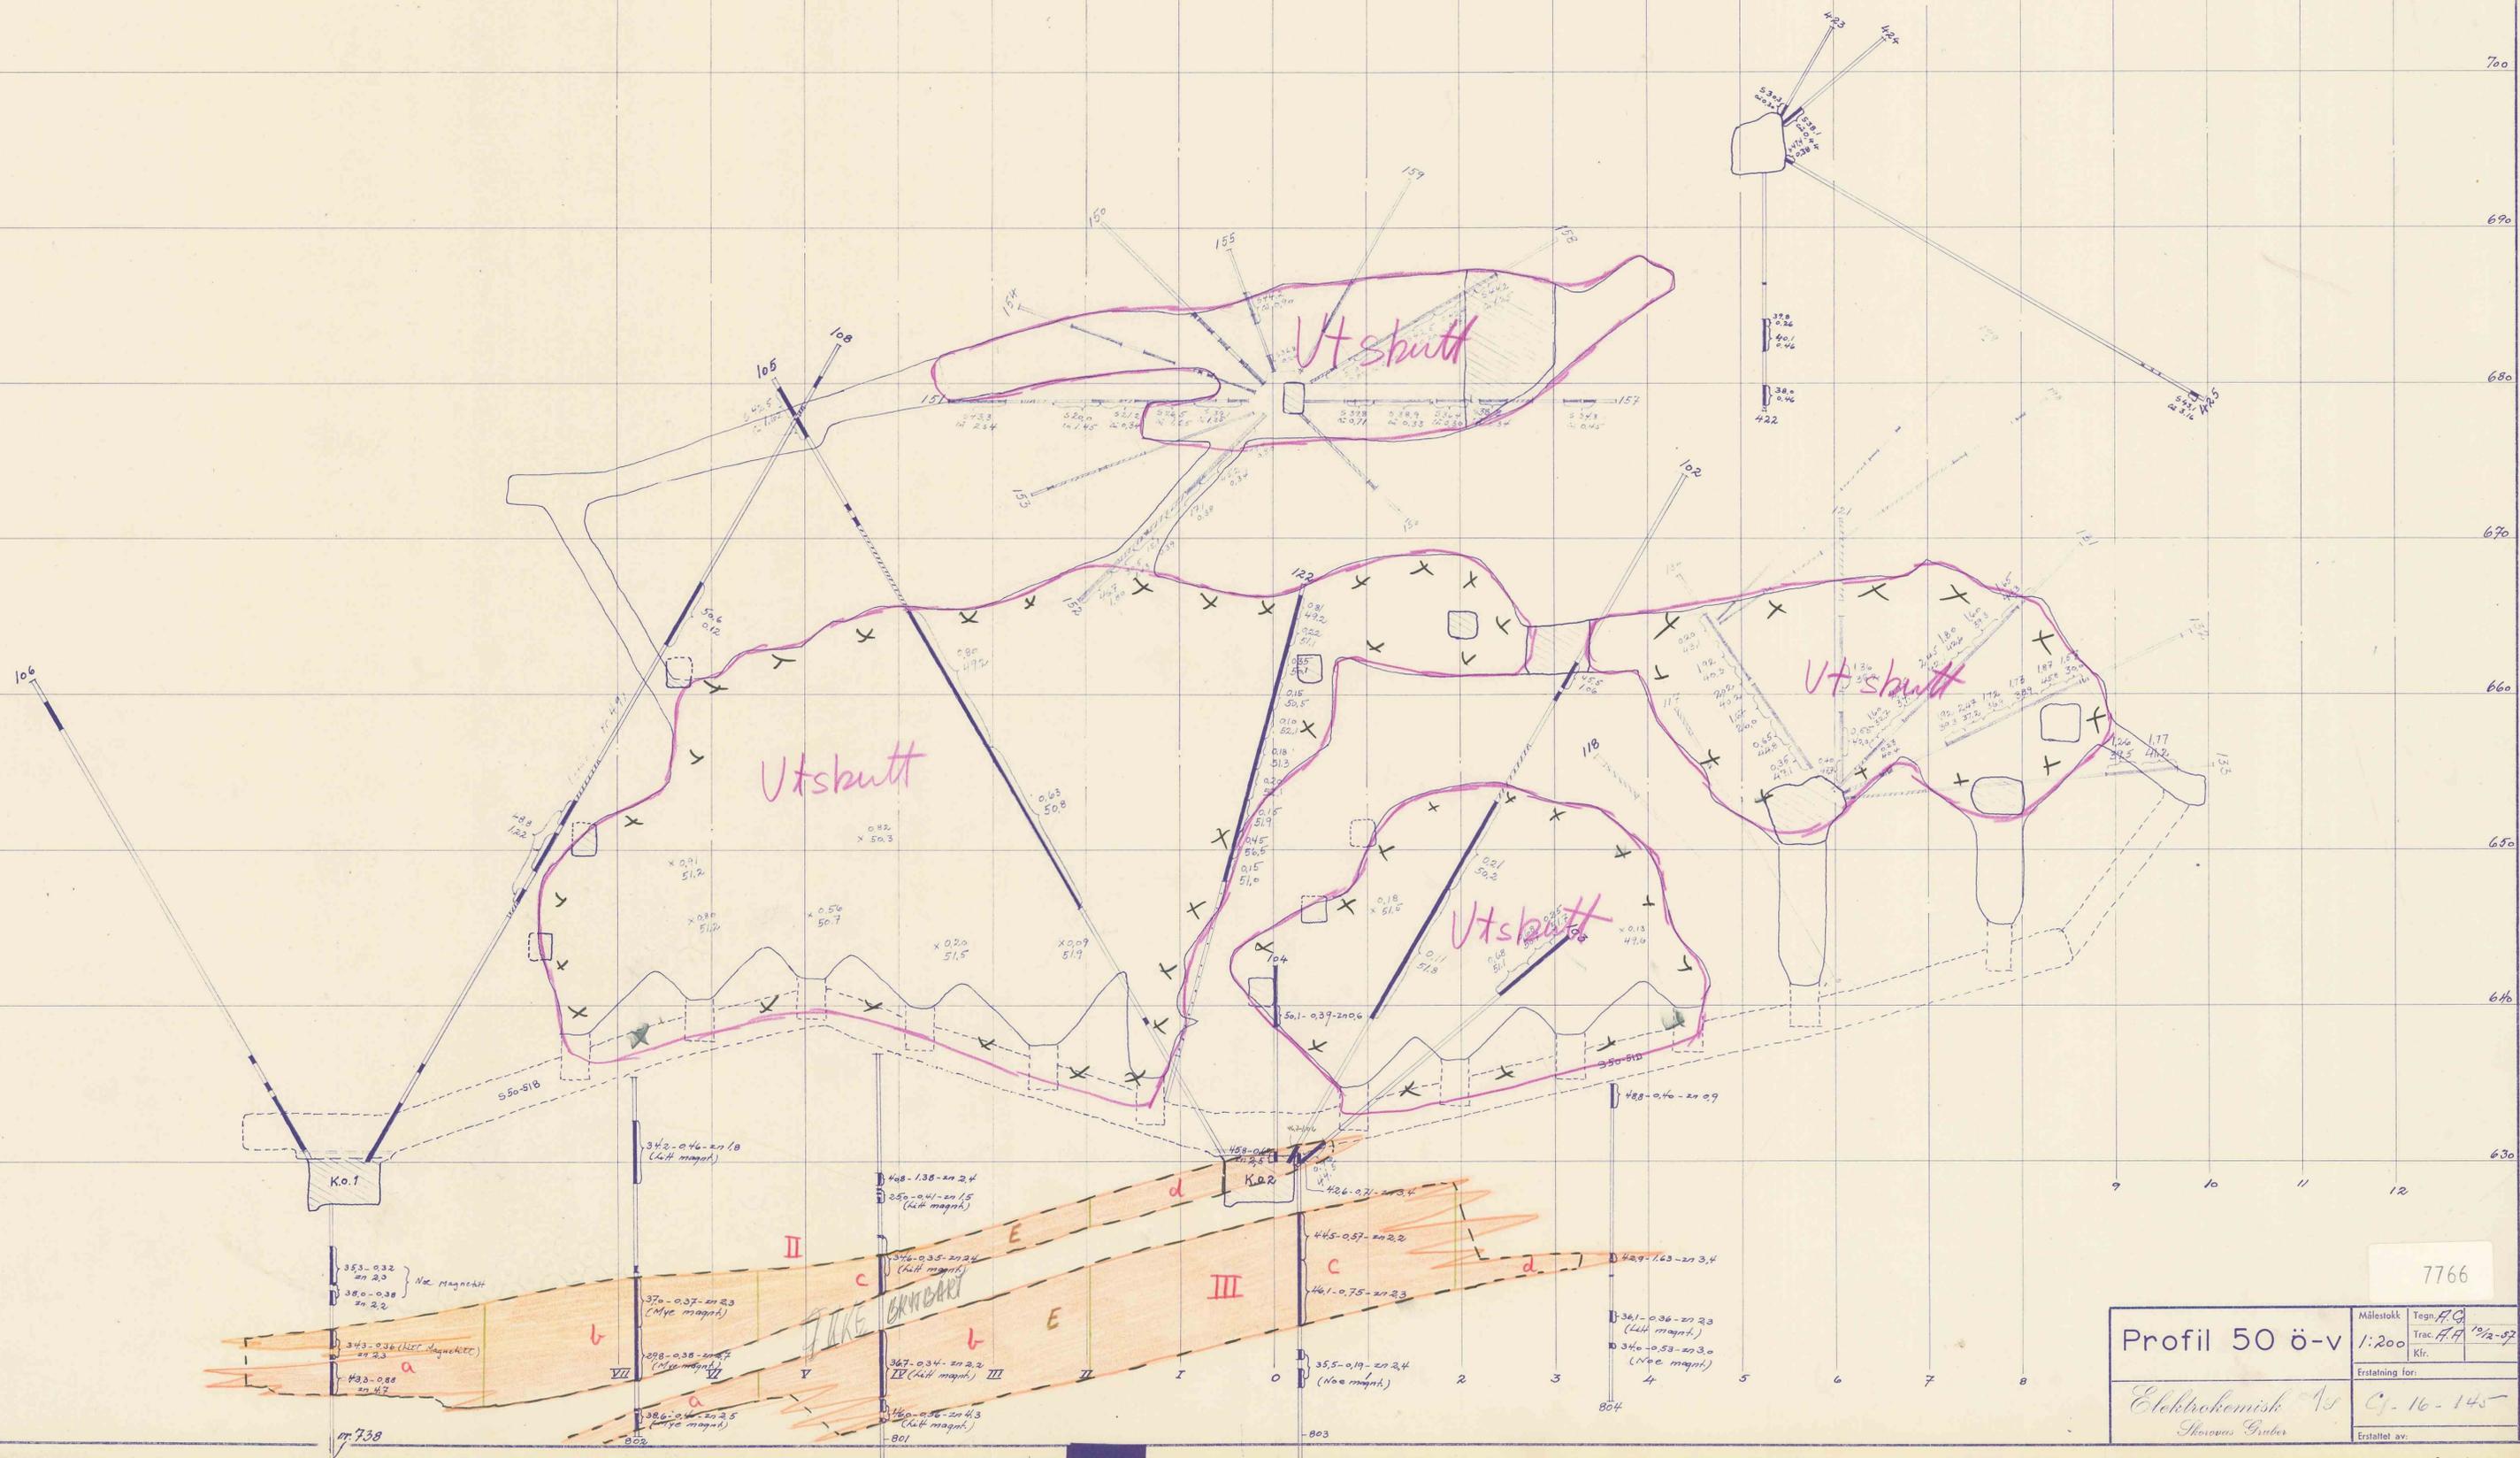

7766

Profil 50 ö-v		Målestokk	Tegn.
		1:200	A.O.
		Trac.	A.A.
		Kfr.	10/2-97
Elevationsför:		Cj-16-145	
Elevations av:			