


Cut off
1% Cu + Zn

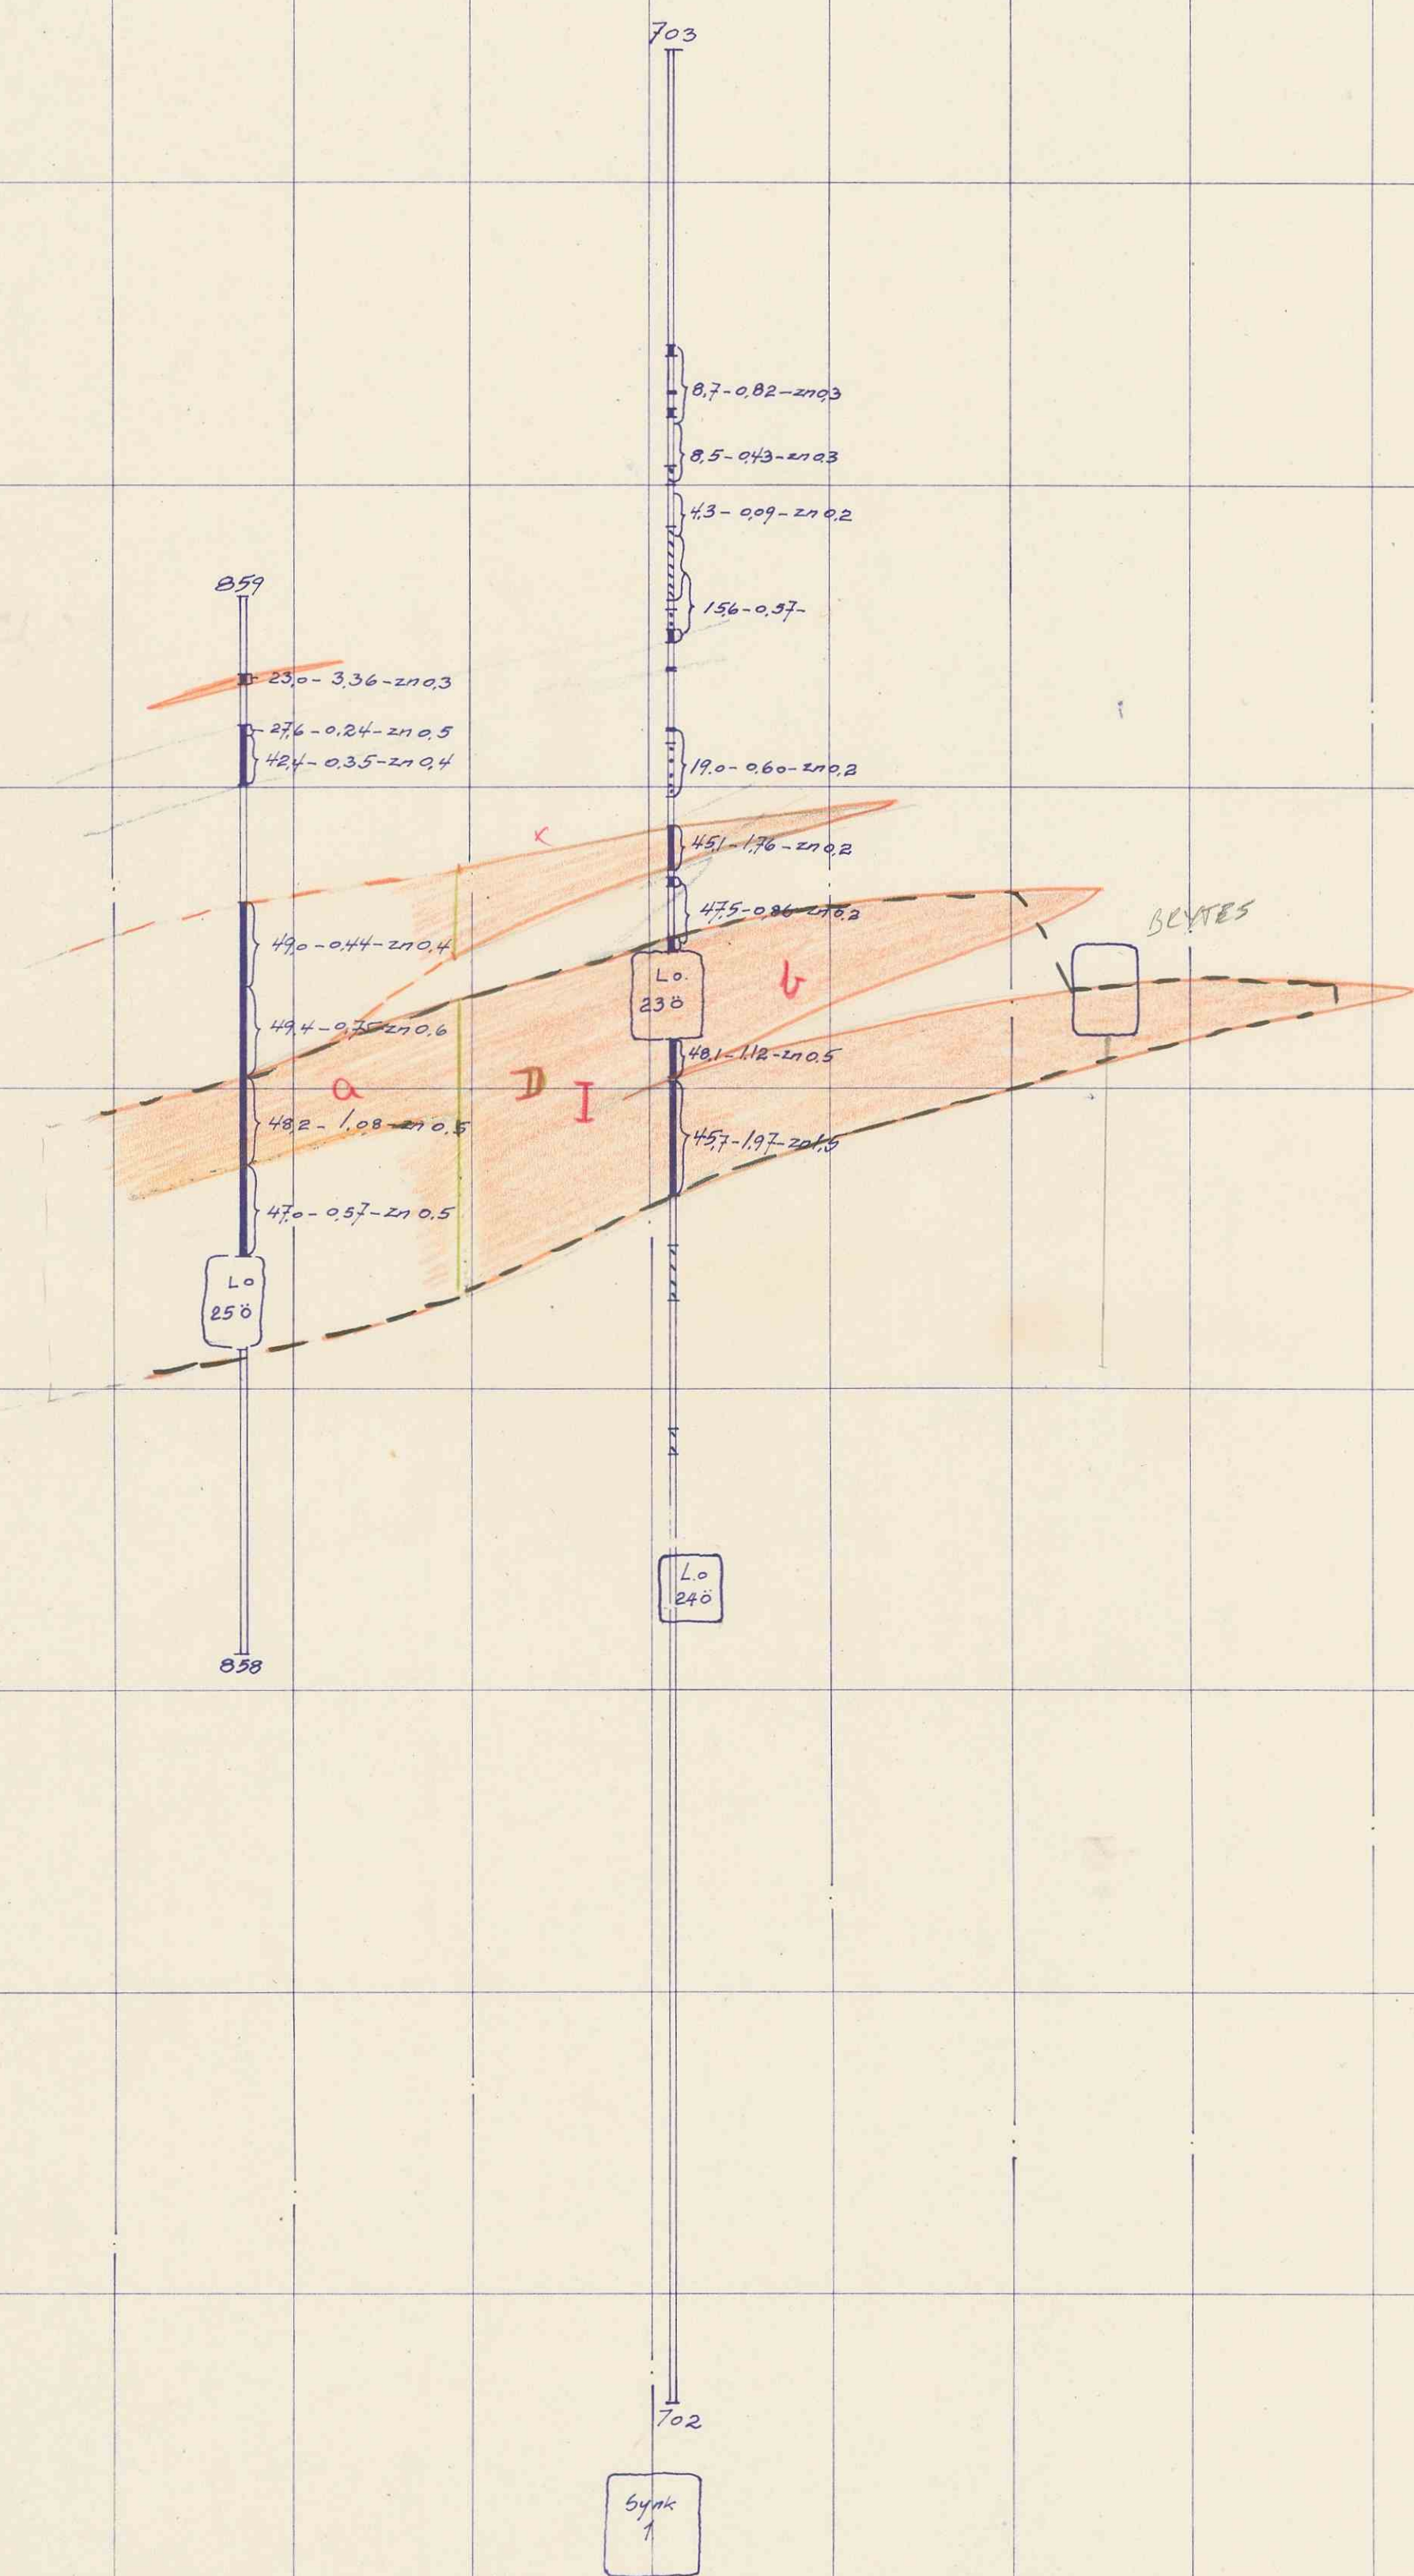

Vf12

Vent
Sto
Mul
Vsk

Kp. I

T.K. II

Sto
53-56
8-2

Forbortsynk - 2

120
110
100
80

7775

Profil 55 ö-v

Målestokk 1:200
Tegn. B5-65
Klr. 2-65

Elektrokemisk A/S
Hansens Gøder

Erstatning for: 16-217
Erstatlet av: