


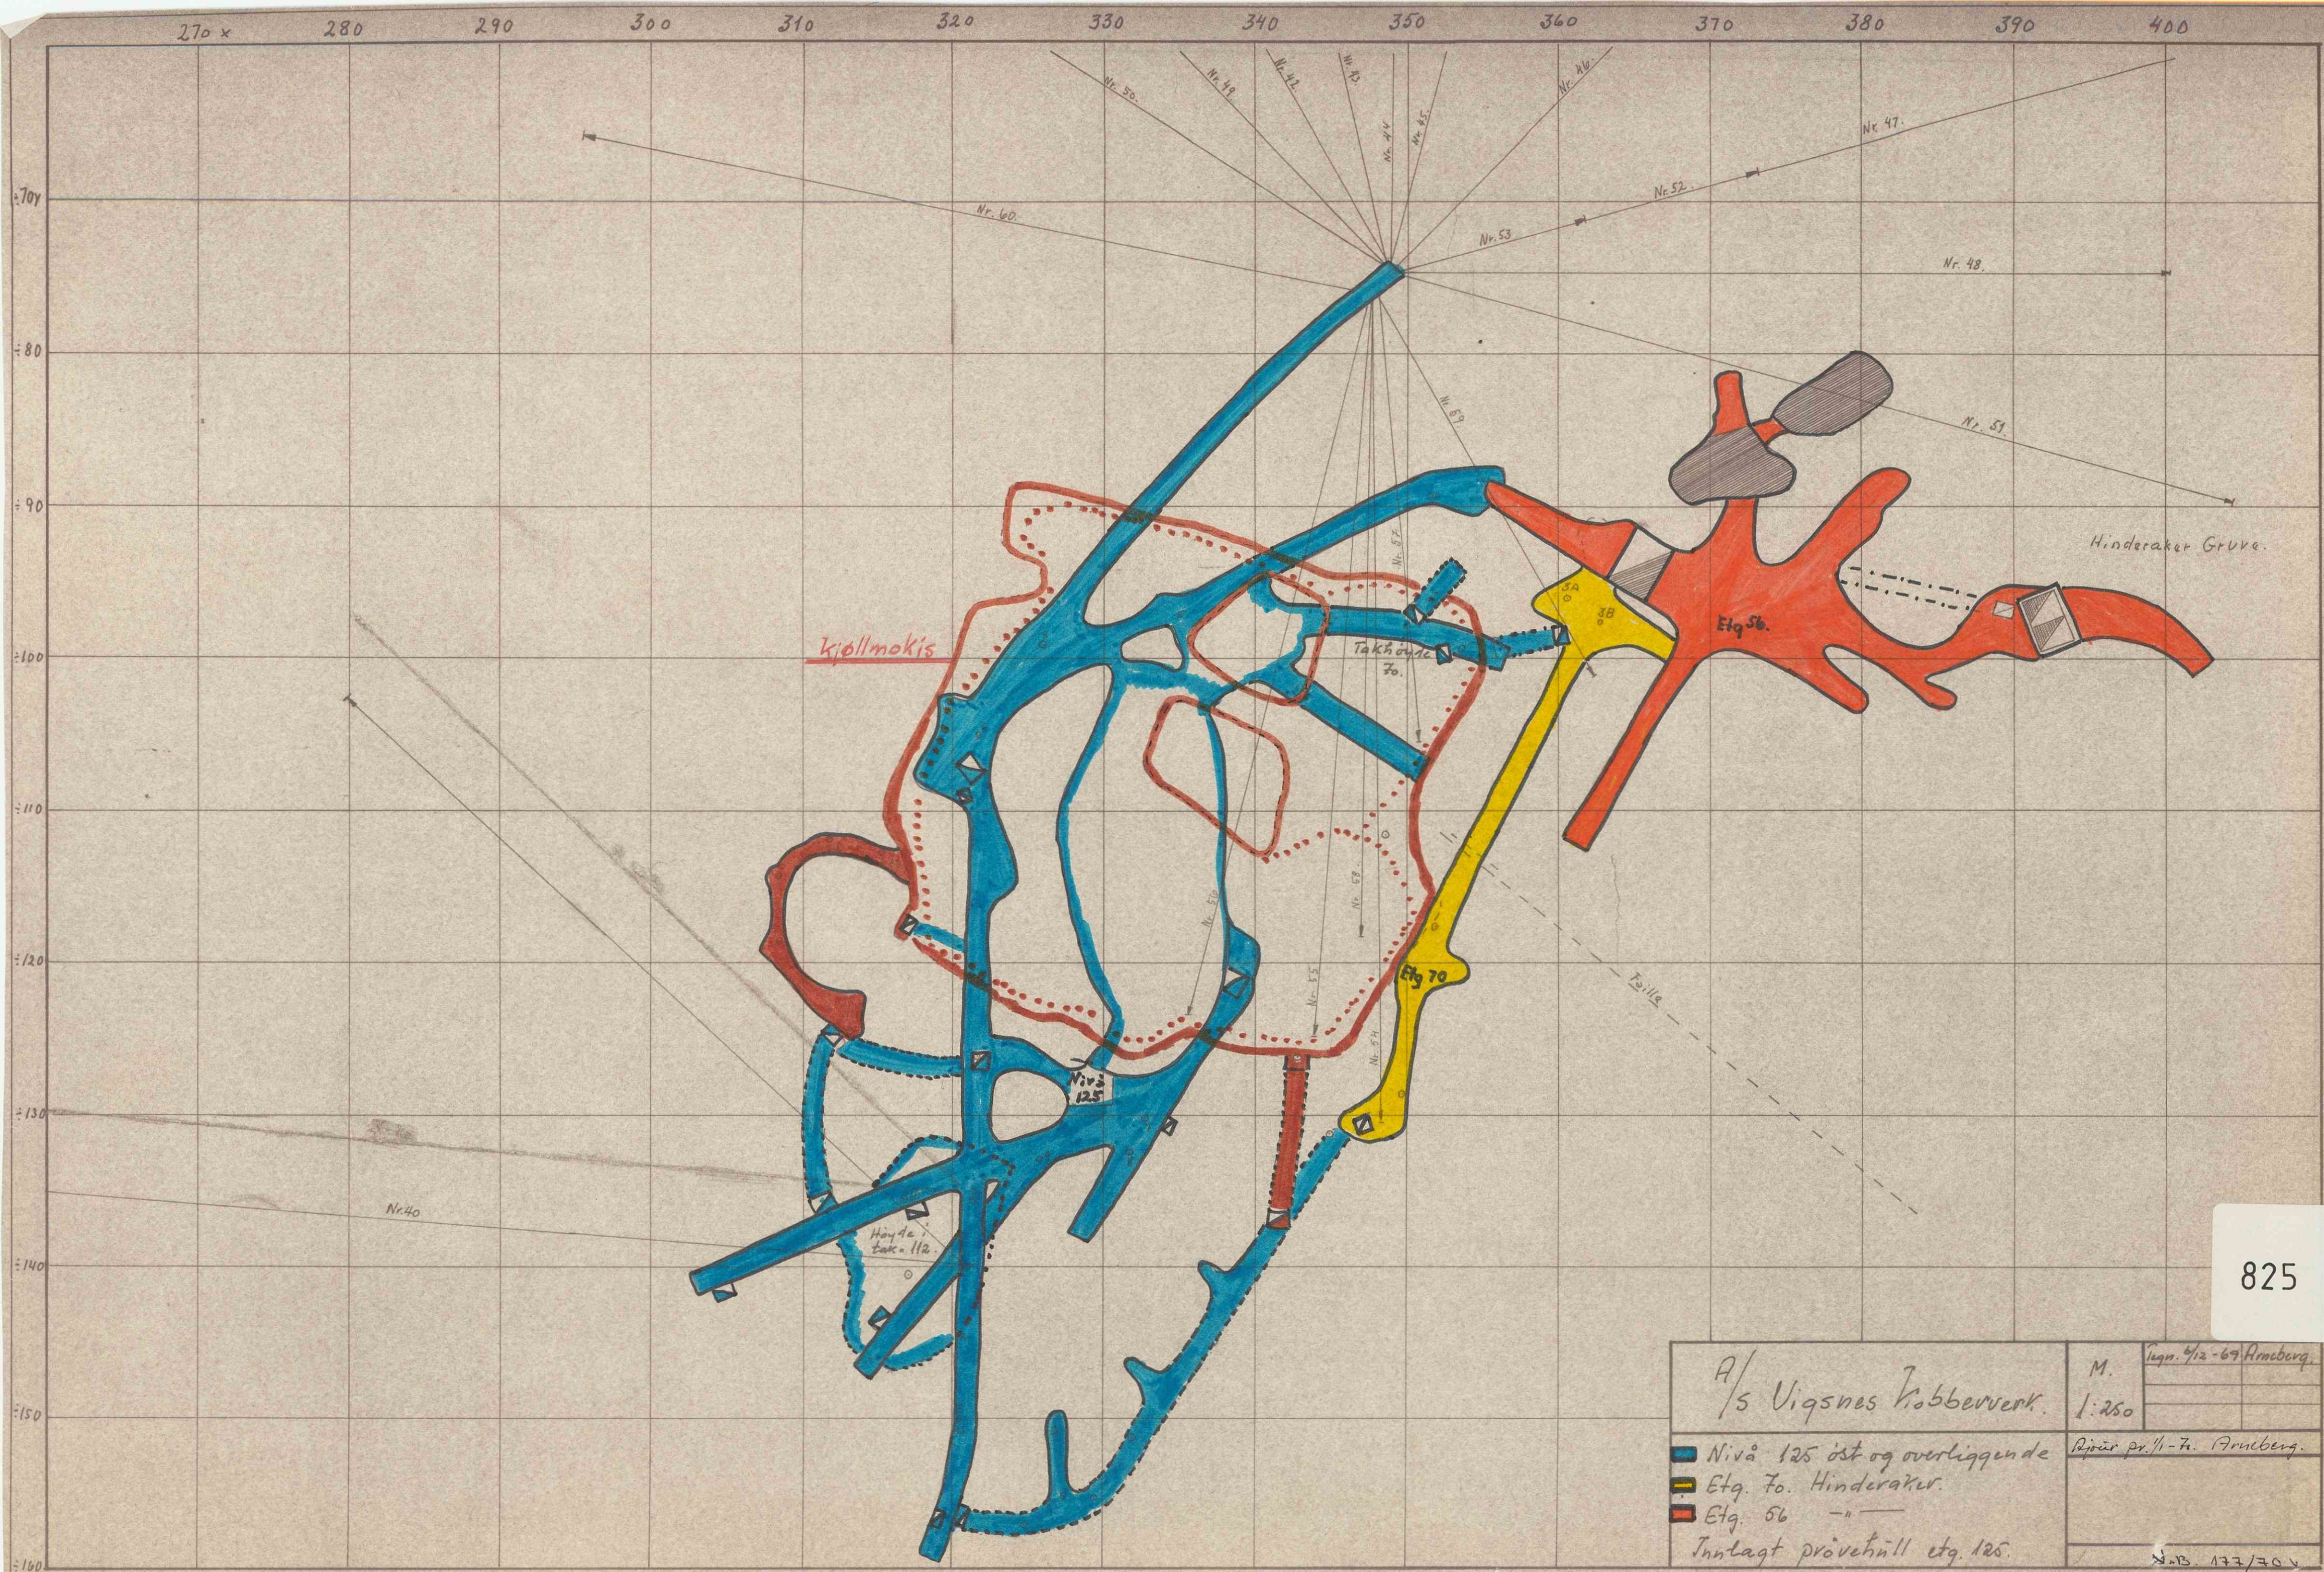

825

A/s Vigsnæs Kobberverk.		M.	Aug. 4/12-69. Arneberg.
1:250			
Nivå 125 øst og overliggende Etg. 70. Hinderaker. Etg. 56 —		Björns pr. 1/1-74. Arneberg.	
Innlagt prøvehull etg. 125.		N.B. 177/70 v	