


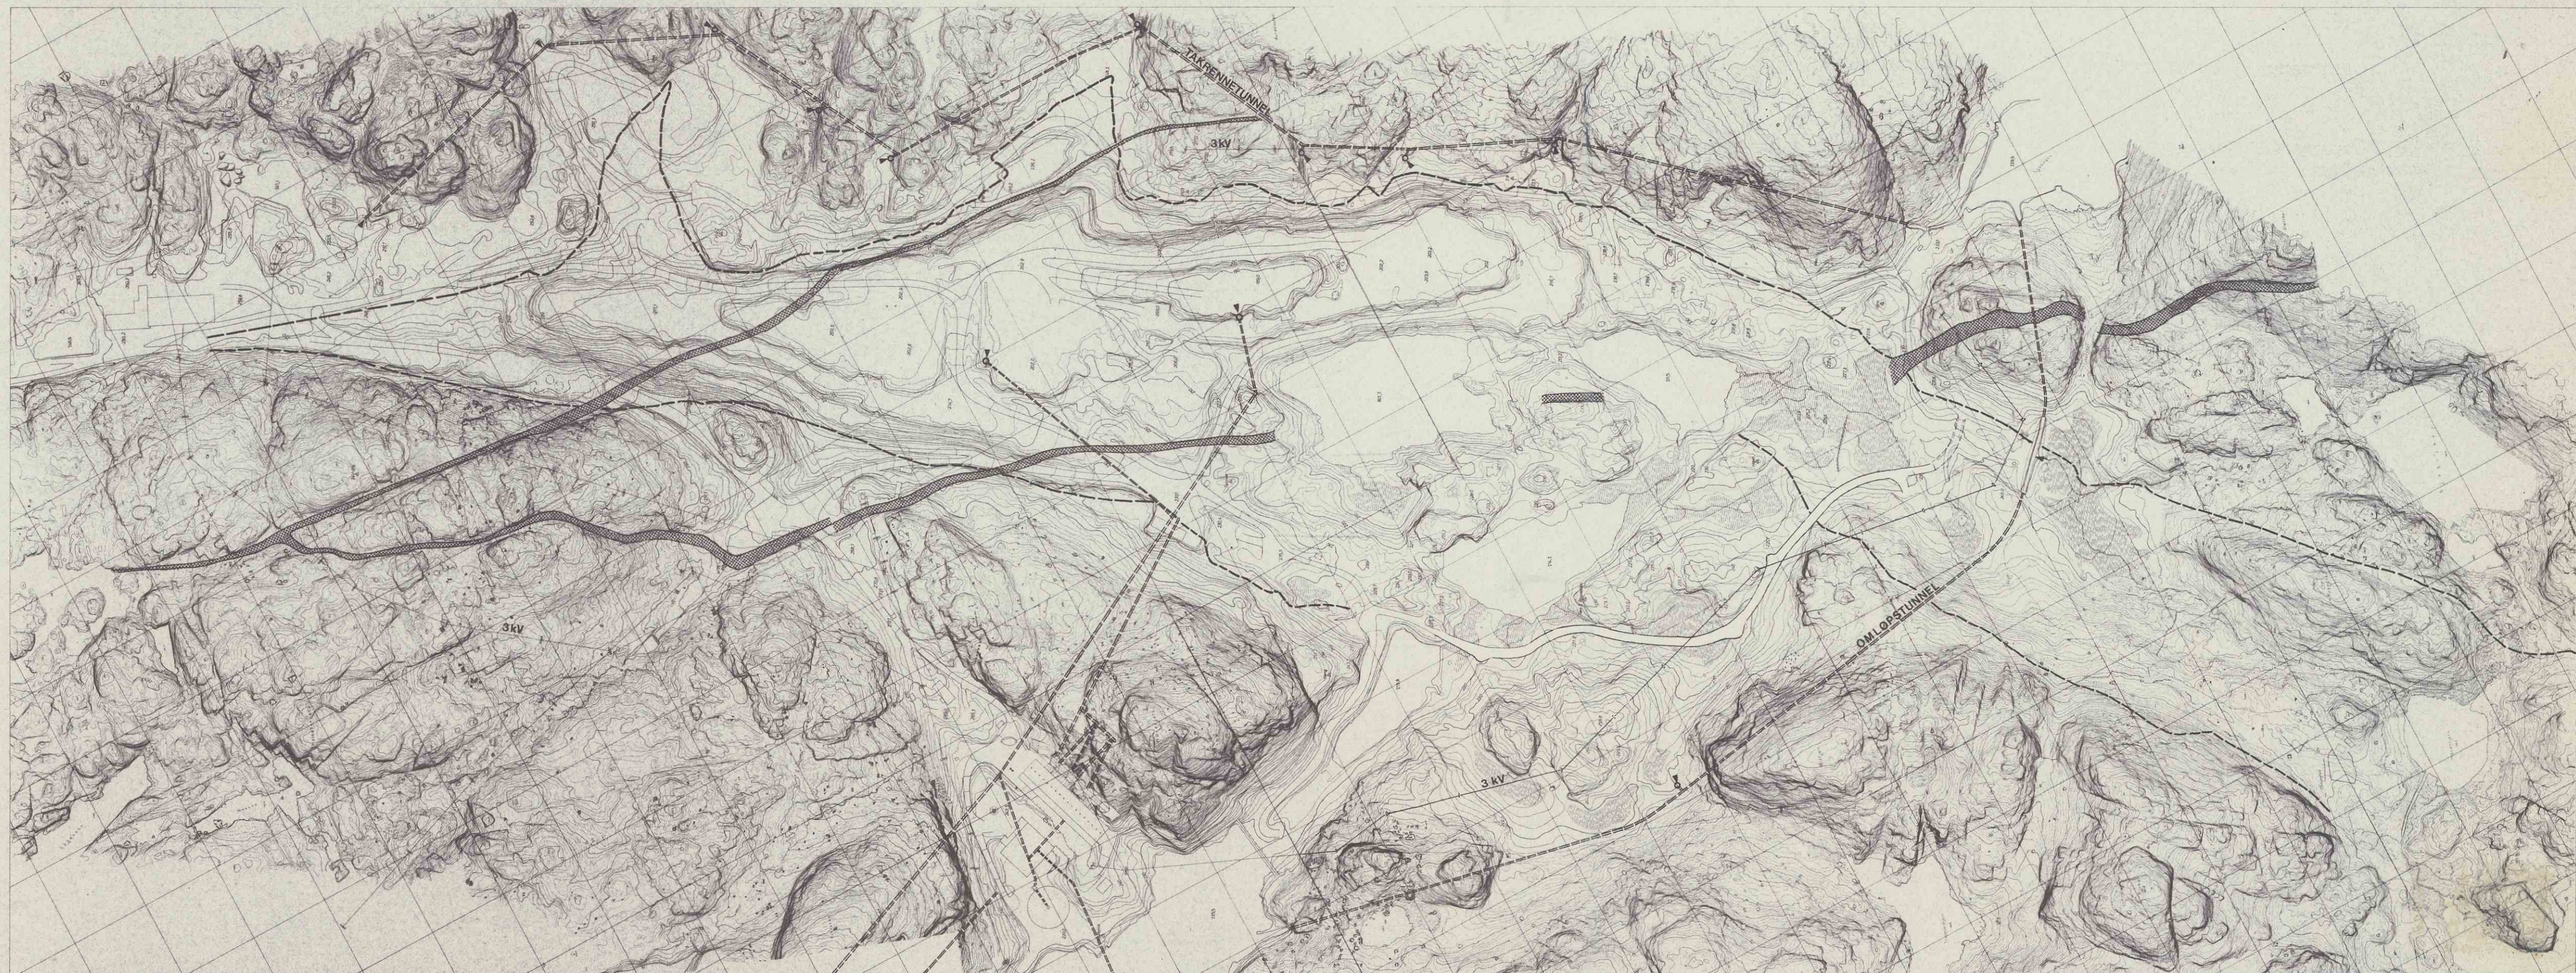

FJELLANGER
WIDERØE AS

1:5000

5 m Næstegreiset område
Elev 2 m Nykonstruert område

TUNNELER
INNTAK FOR OVERVANN
DIABAS
3 kV LINJER
MALMGRENSE

TELLNESANLEGGET
3.5-1975.

M	Tegn.	1/12-1975	<i>J.M.</i>
1:5000	Trac.		
	Codkj.		
	Rev.		
Erstatning for:			



TITANIA A/S
Hauge i Dalane

6204 - 1

Erstattet av:

846

Jnr. 422/70. VB.