
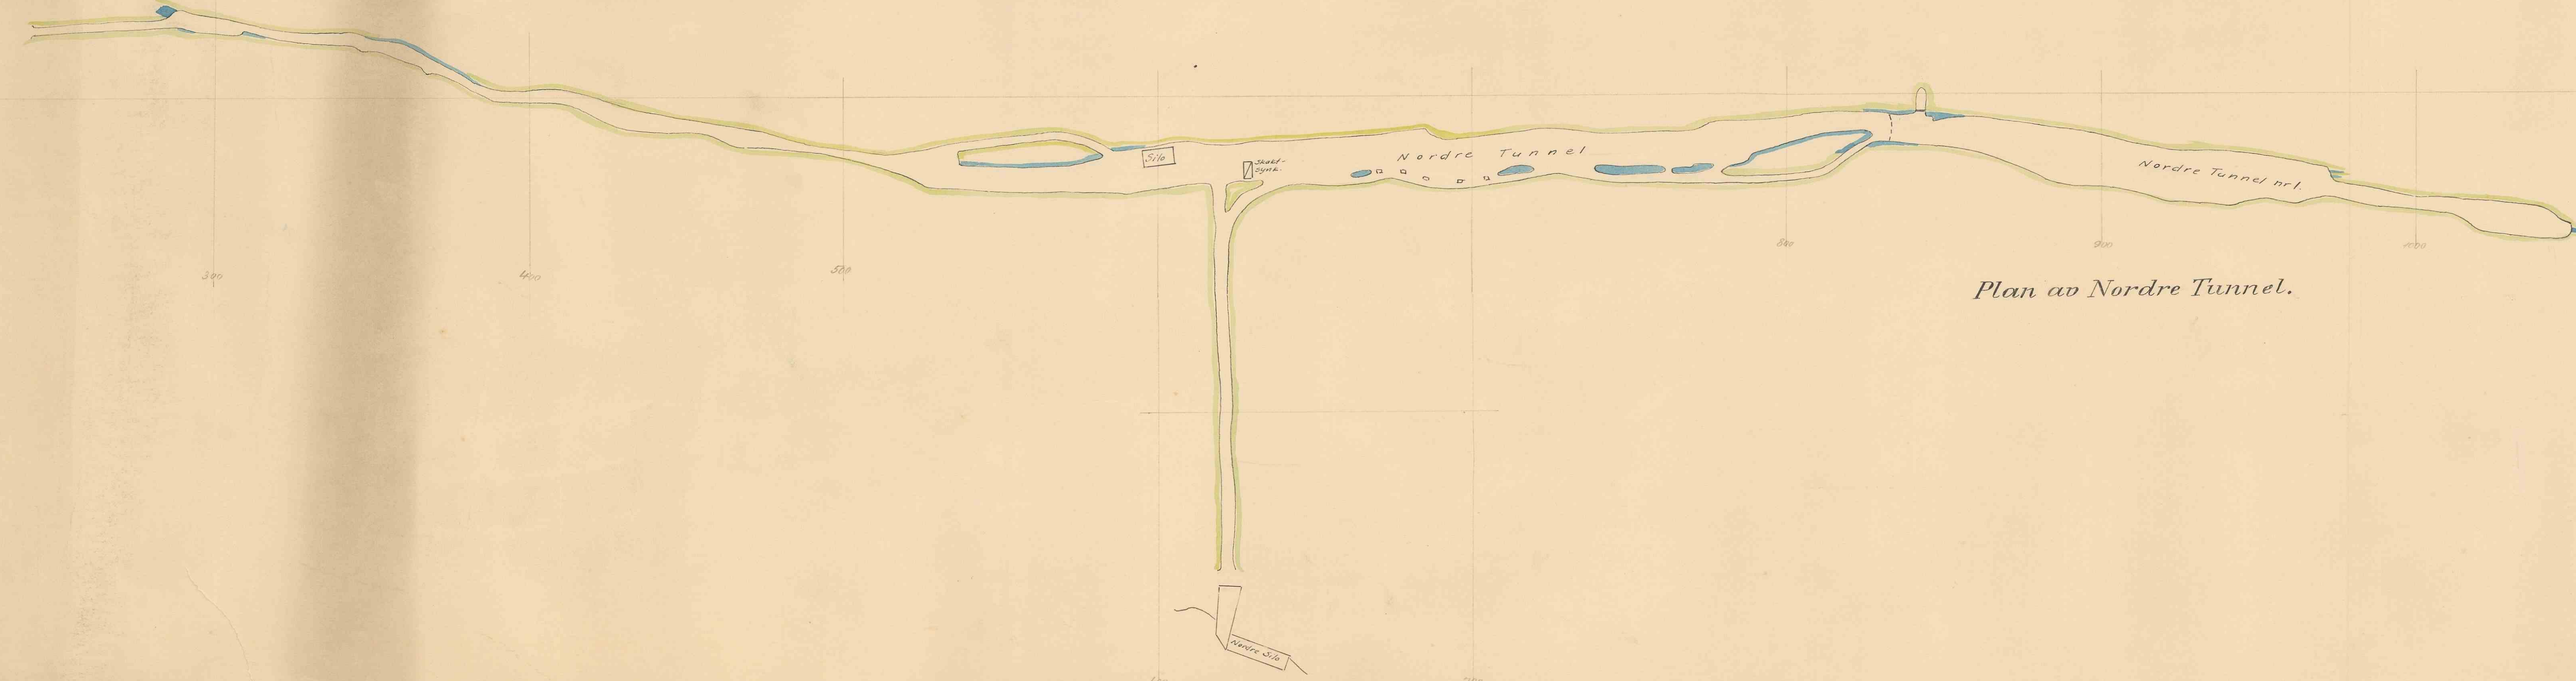
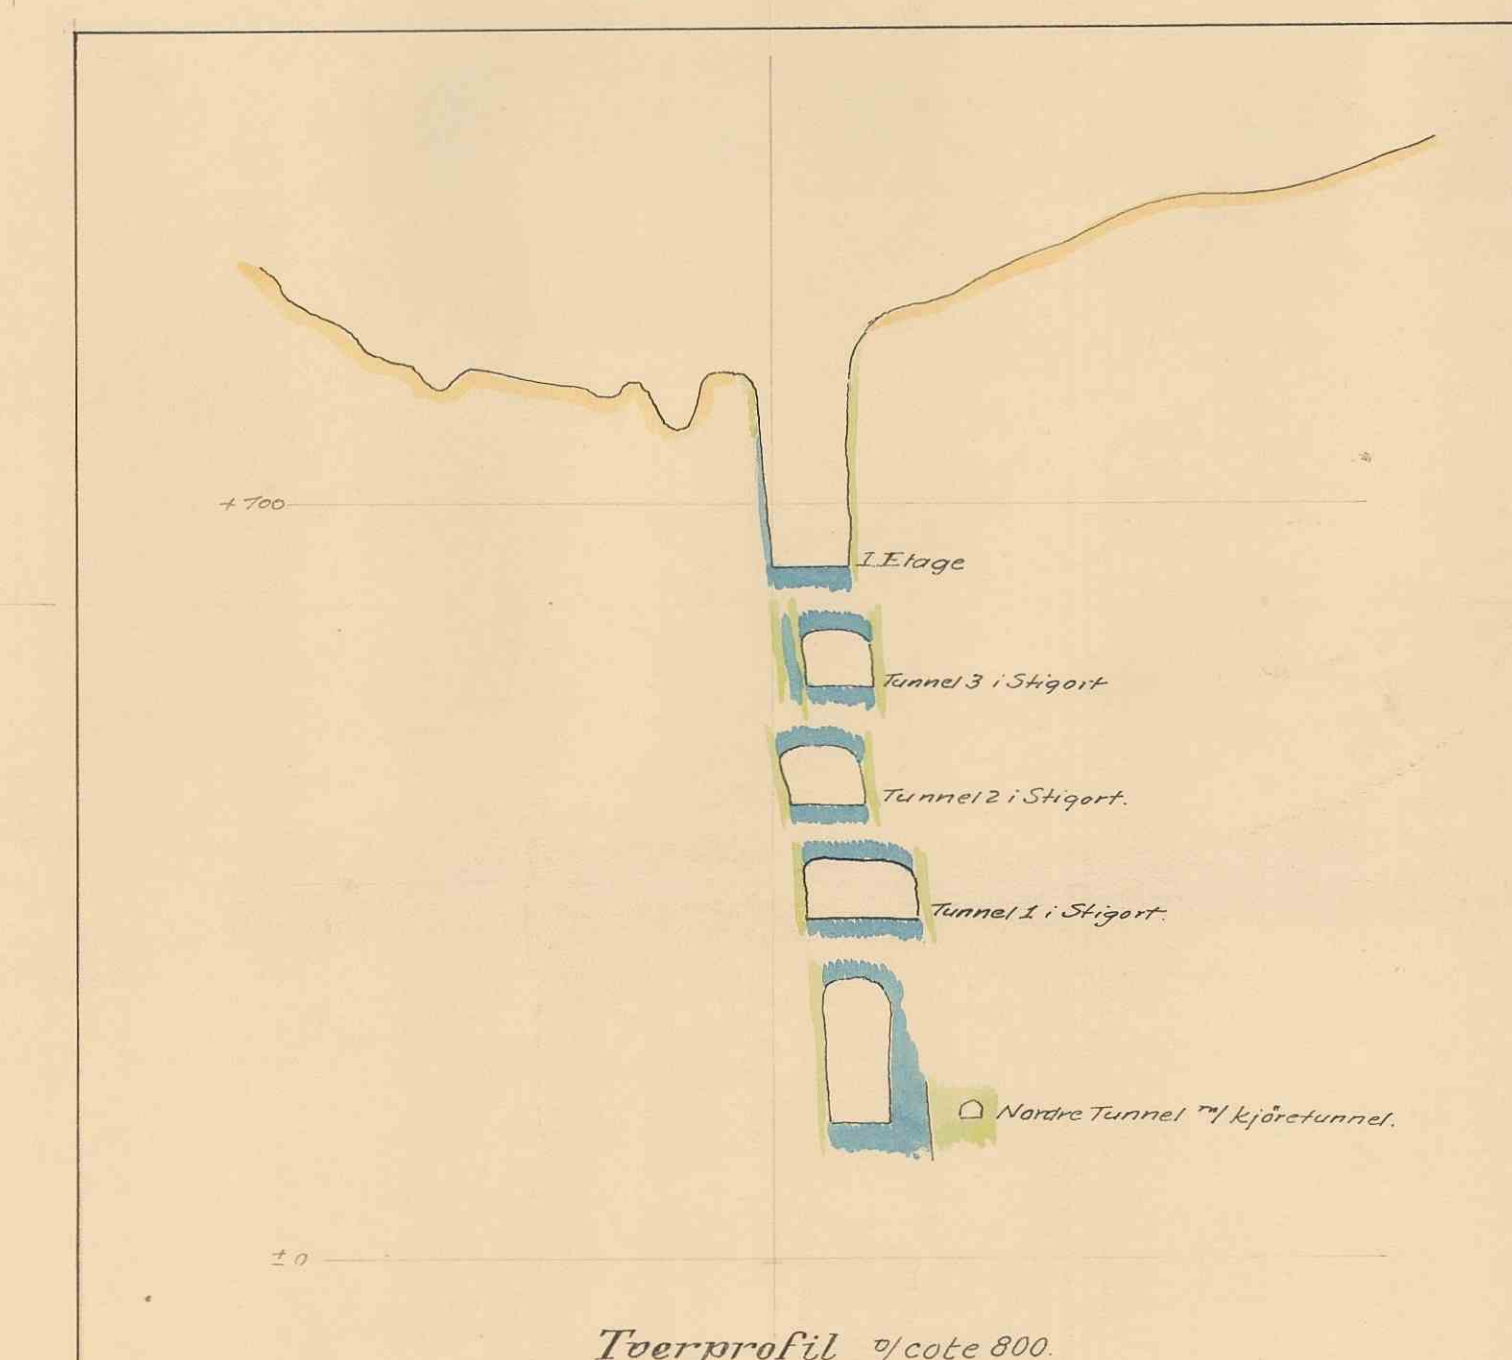


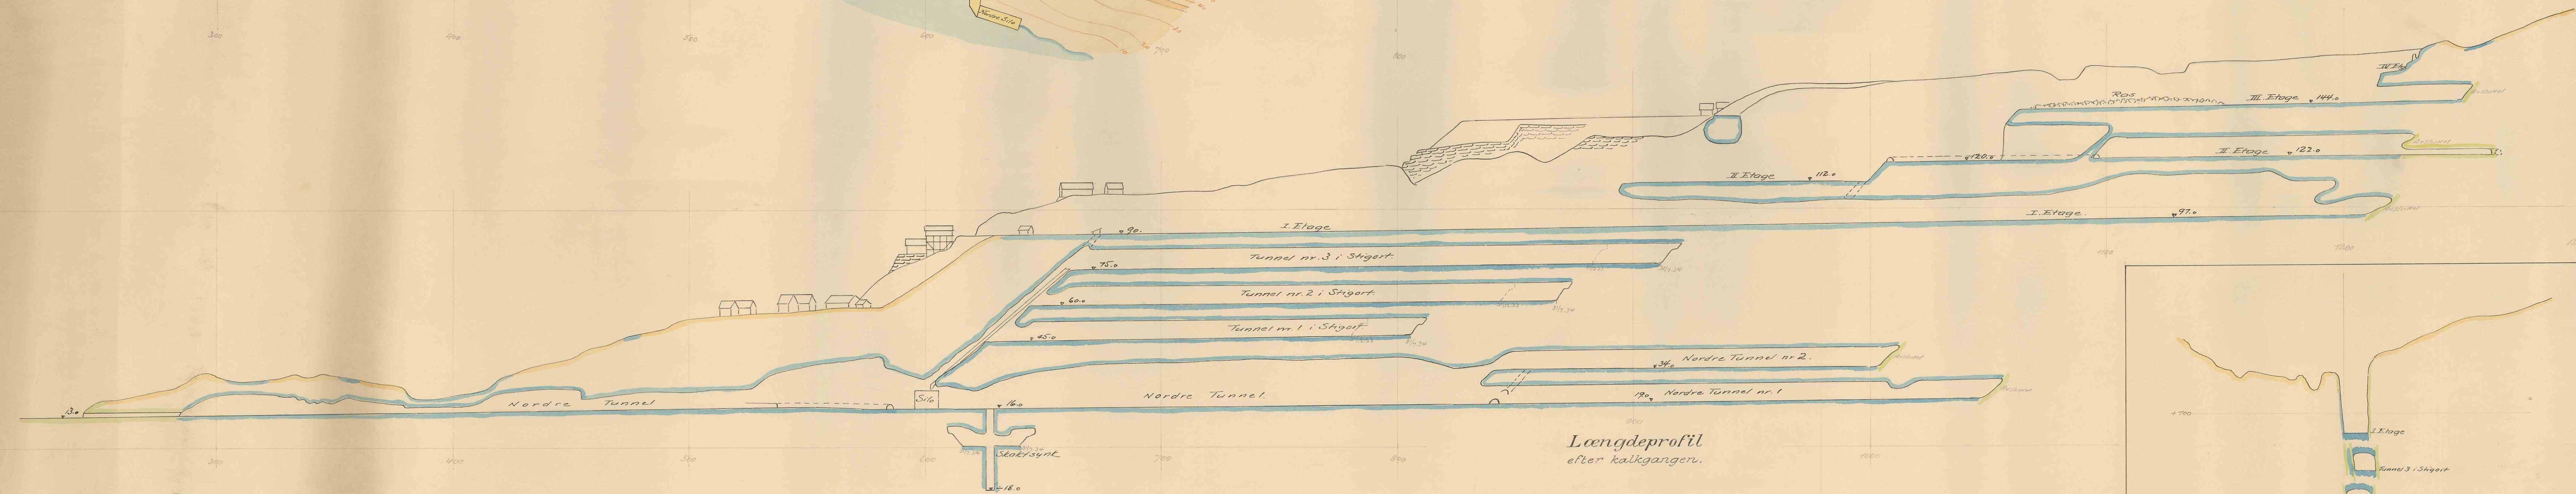

Kalksten.
 Skifer.
 Overdækket.

SKAFTUN KALKBRUDD
 BRUVIK HERRED, HORDALAND FYLKE.
 Maalestok 1:1000.