


MOLTKE MINE.

Horizontal Section.

Scale 1:500.

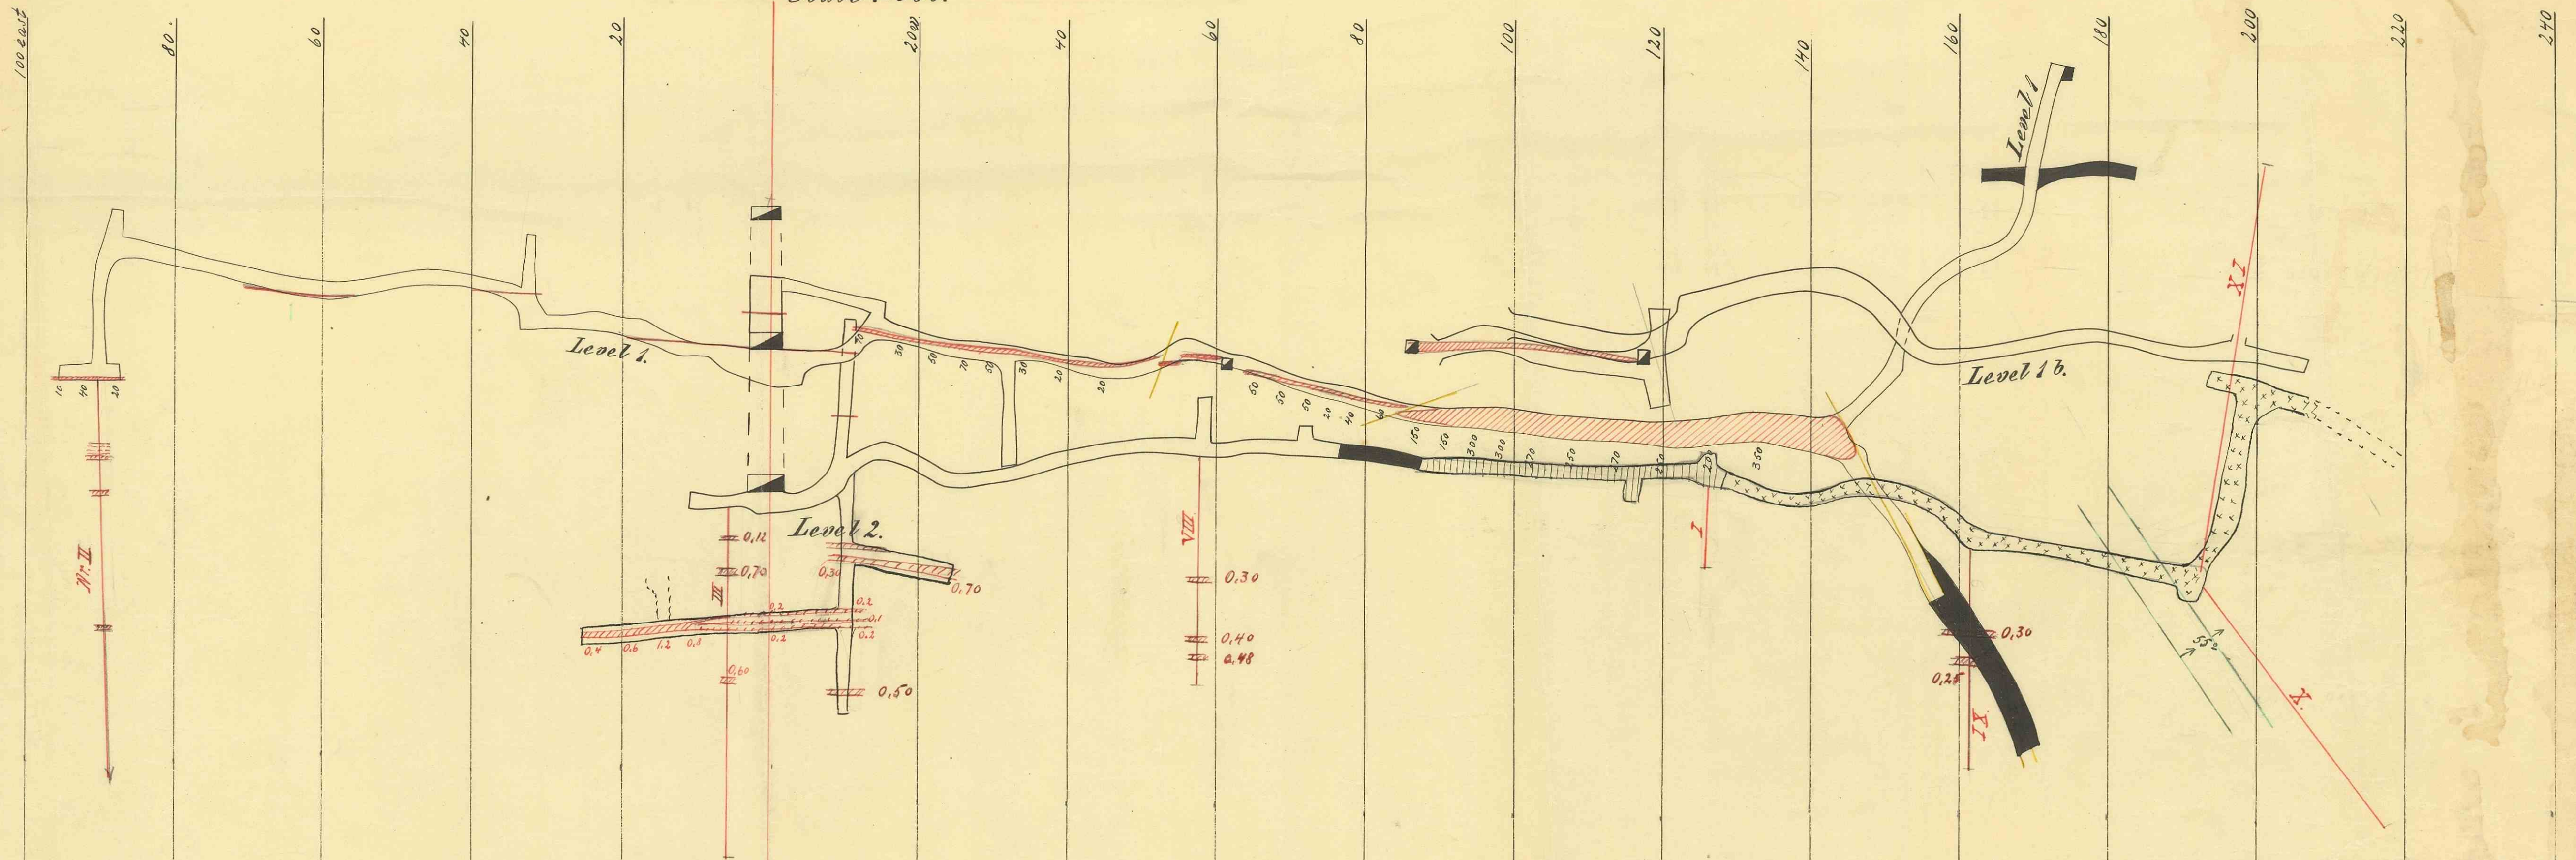

Longitudinal Section.

