


A-1 Terrætopi 1:500, Seneste Tryk 1970

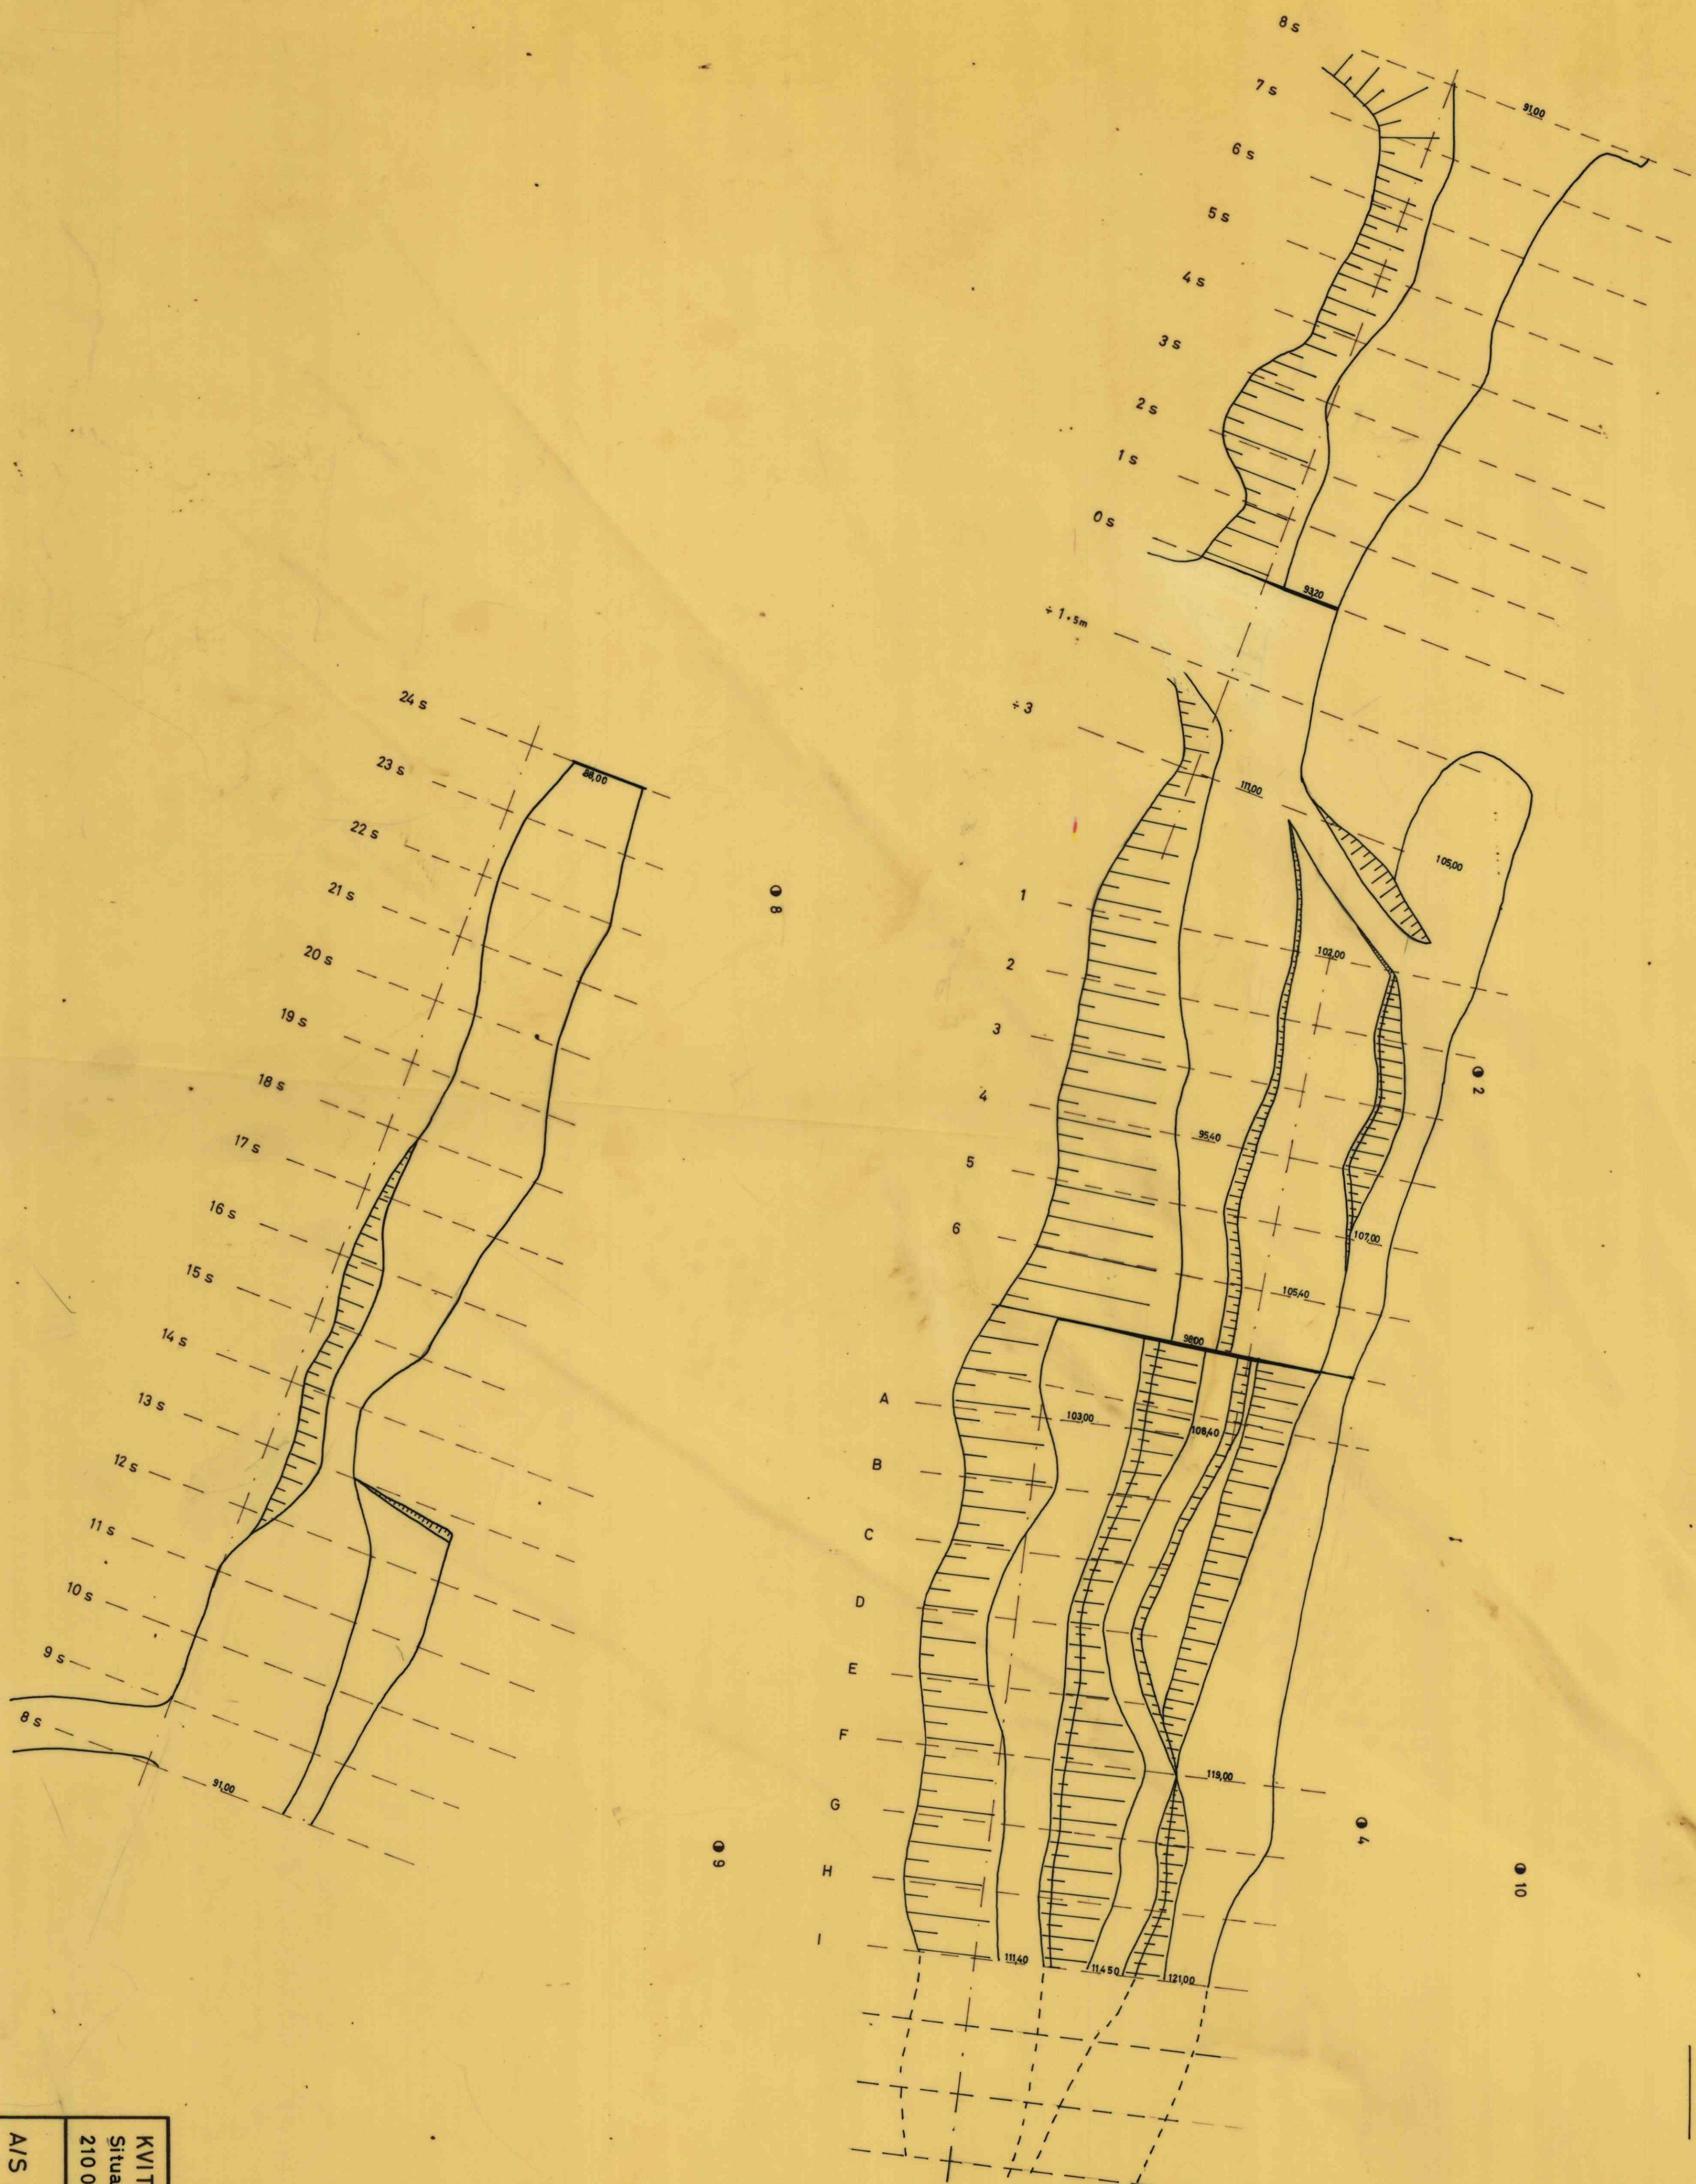

KVITBLIKK kvartsittbrudd
Situationsplan etter udtrevet
210 000 tonn
A/S Sulitjelma Gruber

9874
1:500
Teg. O.K.
Tid. 7.6.1970
50782